


PROJECT	SHEET NUMBER
PROJECT NUMBER PROJECT NAME	


**Place applicable earthwork
representation drawings
on sheet and include in
the plan set.**

**EARTHWORK REPRESENTATION
DRAWINGS**

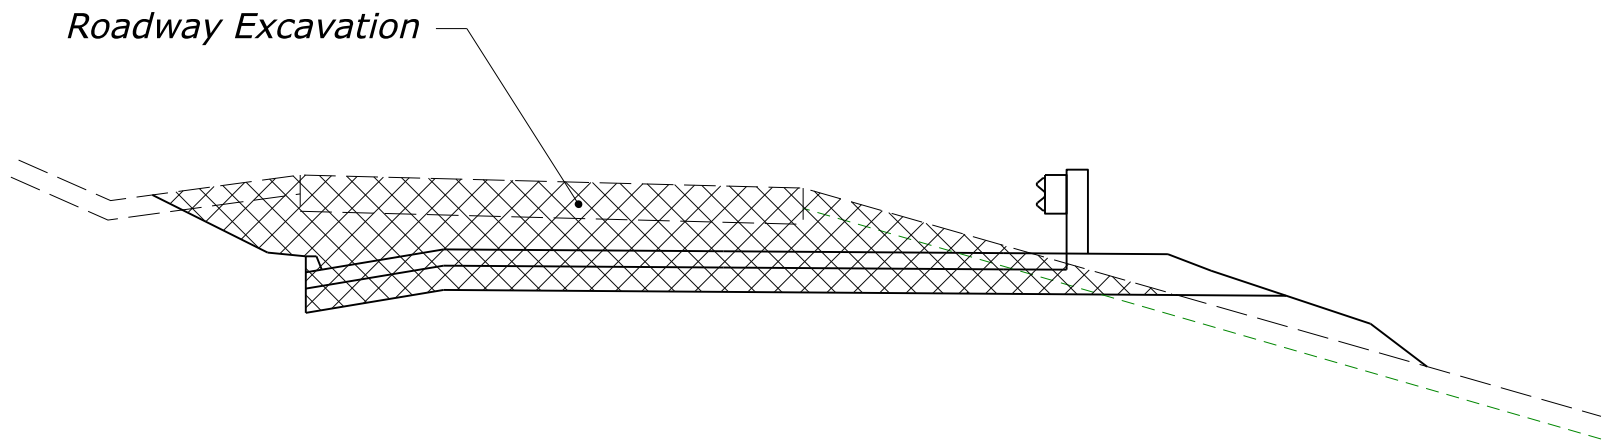

Roadway Excavation

ROADWAY EXCAVATION

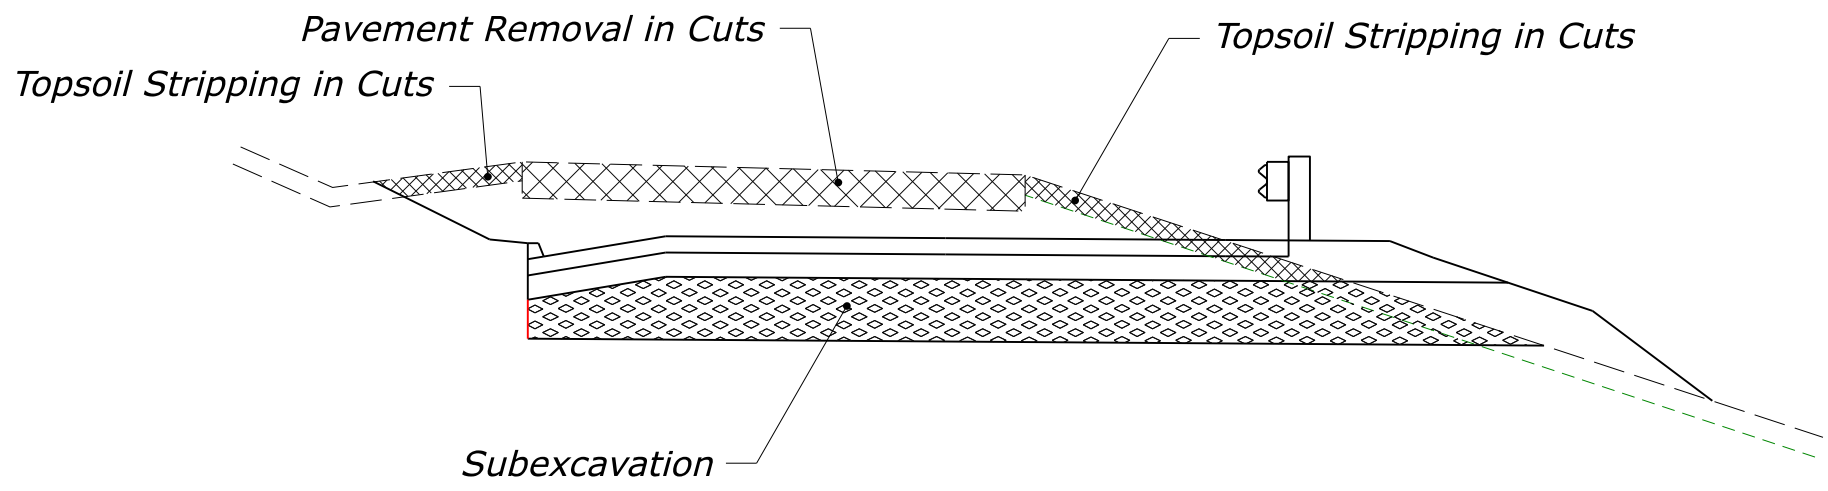


Pavement Removal in Cuts

Topsoil Stripping in Cuts

Topsoil Stripping in Cuts

Subexcavation

ADJUSTMENTS TO ROADWAY EXCAVATION

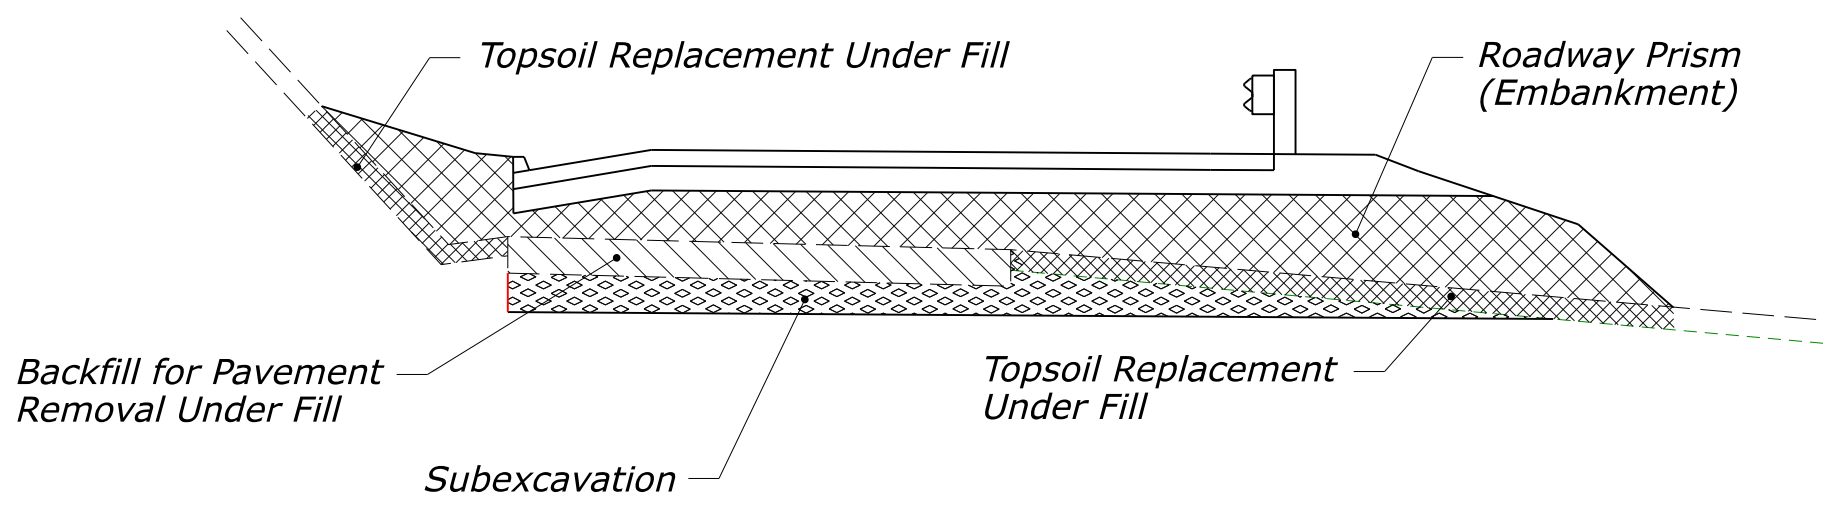

Topsoil Replacement Under Fill


Roadway Prism (Embankment)

Backfill for Pavement Removal Under Fill


Topsoil Replacement Under Fill

Subexcavation

ROADWAY EMBANKMENT

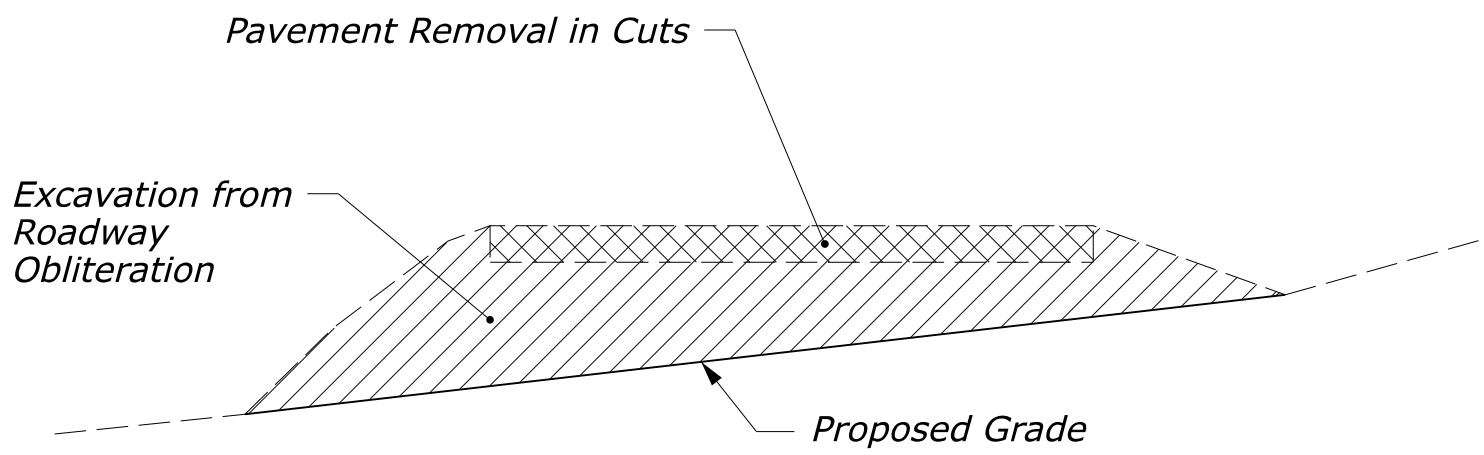


ROADWAY OBLITERATION (EXCAVATION)

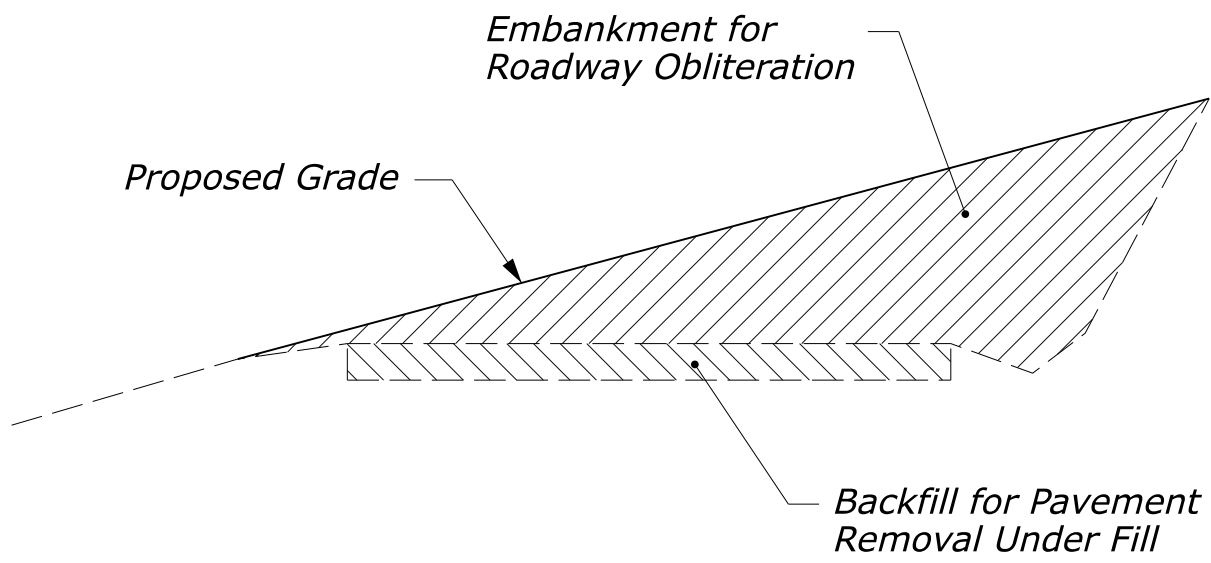

ROADWAY OBLITERATION (EMBANKMENT)

Roadway Prism
(Excavation)

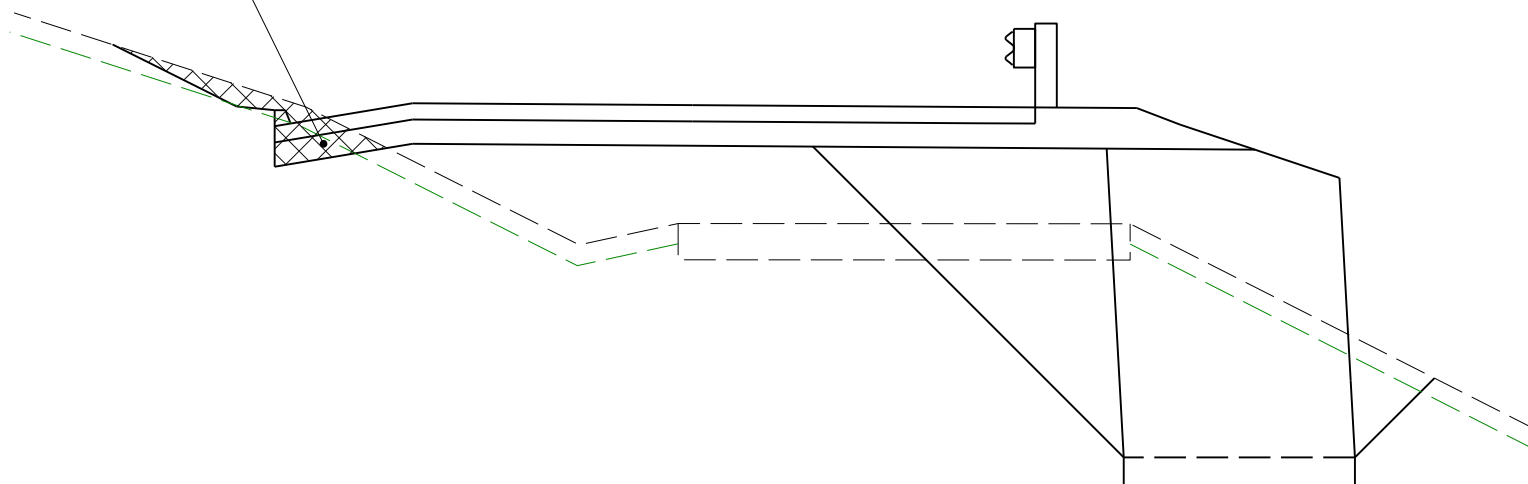


ROADWAY EXCAVATION MSE WALL

Pavement Removal in Cuts

Topsoil Stripping
in Cuts

Topsoil Stripping
in Cuts

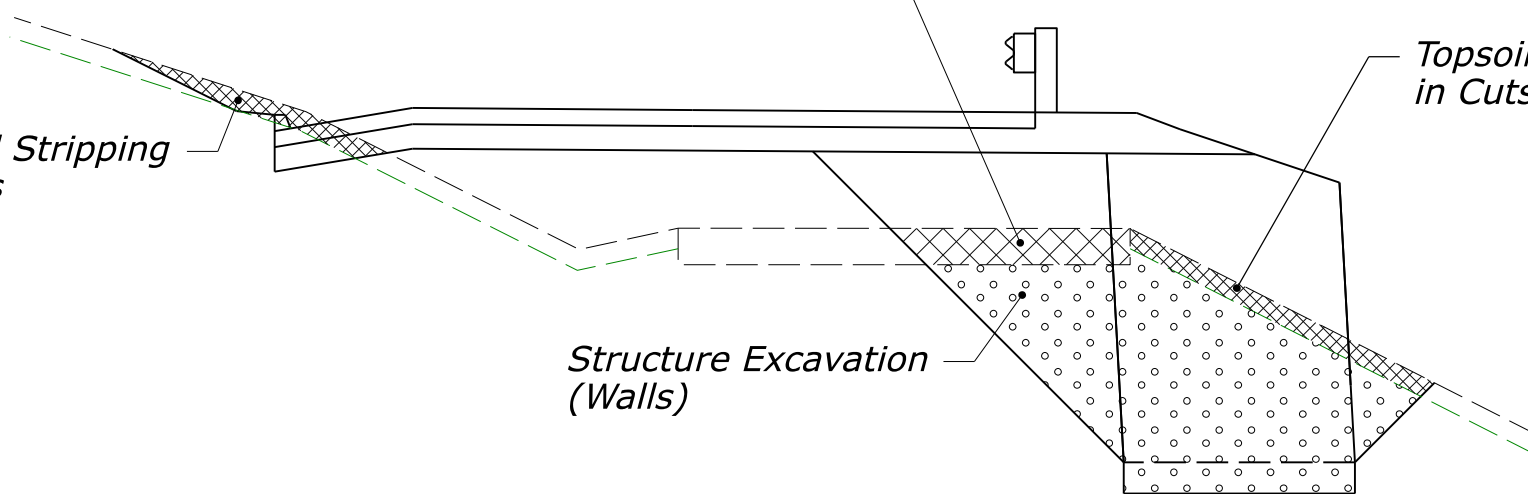

Structure Excavation
(Walls)

ADJUSTMENTS TO ROADWAY EXCAVATION MSE WALL


Roadway Prism
(Embankment)

Backfill for Pavement
Removal Under Fill

Select Wall Backfill


Topsoil Replacement Under Fill

Wall Backfill

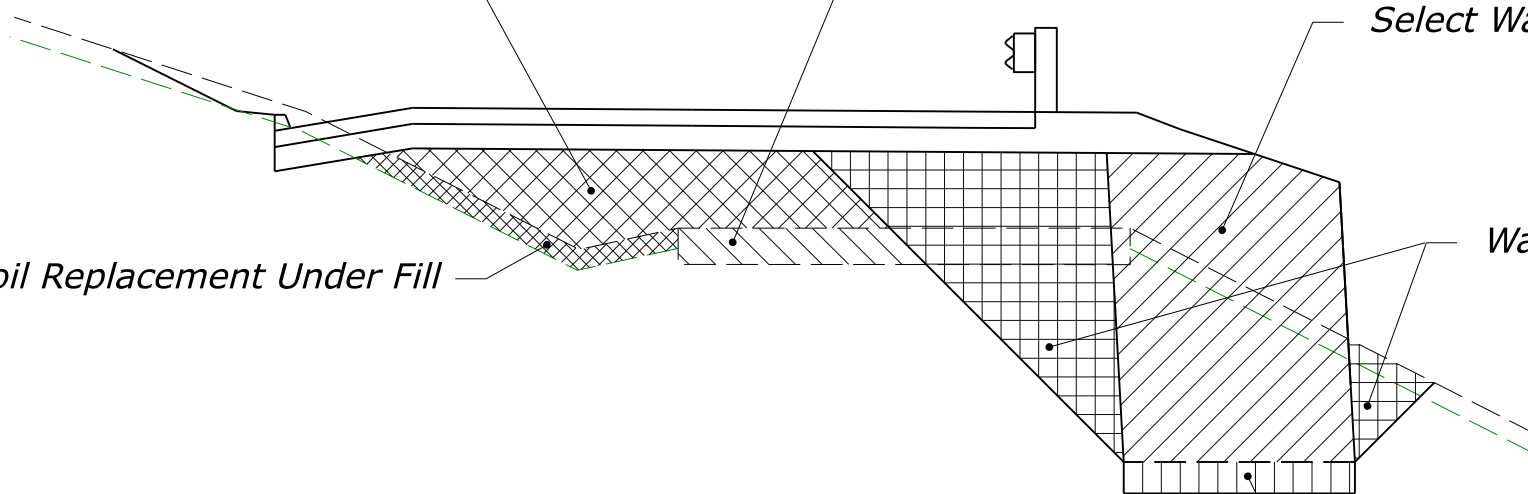


Foundation Fill


ROADWAY EMBANKMENT MSE WALL

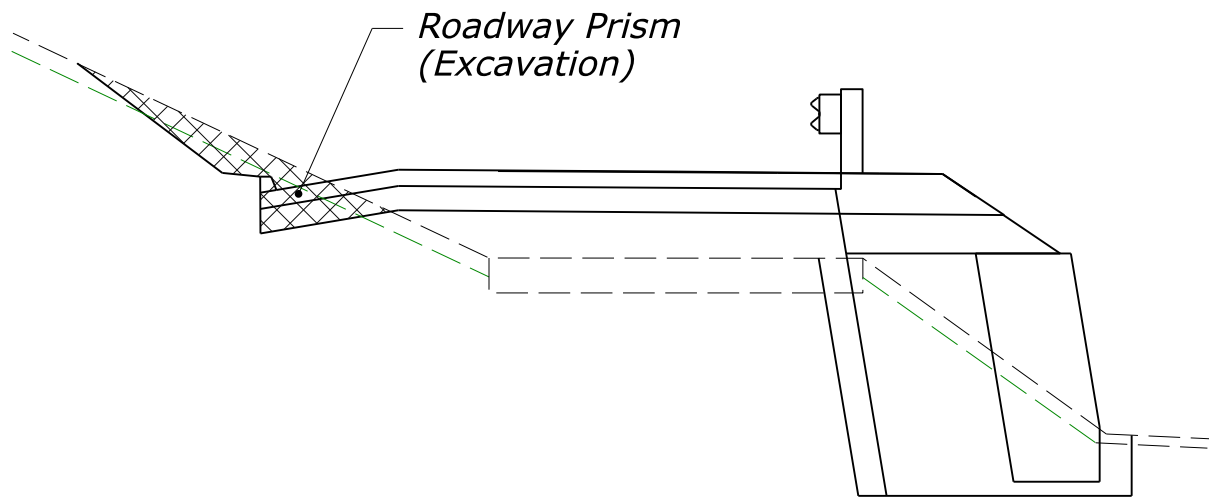


**ROADWAY EXCAVATION
GABION FACED MSE**

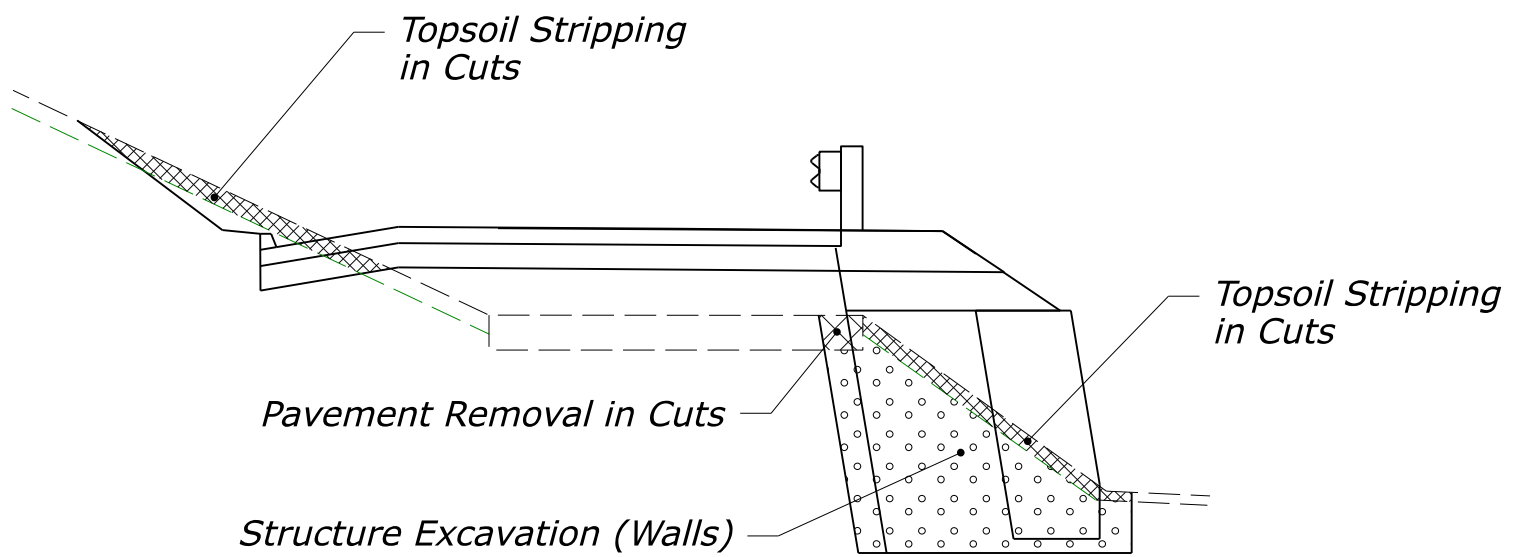

**ADJUSTMENTS TO ROADWAY EXCAVATION
GABION FACED MSE WALL**

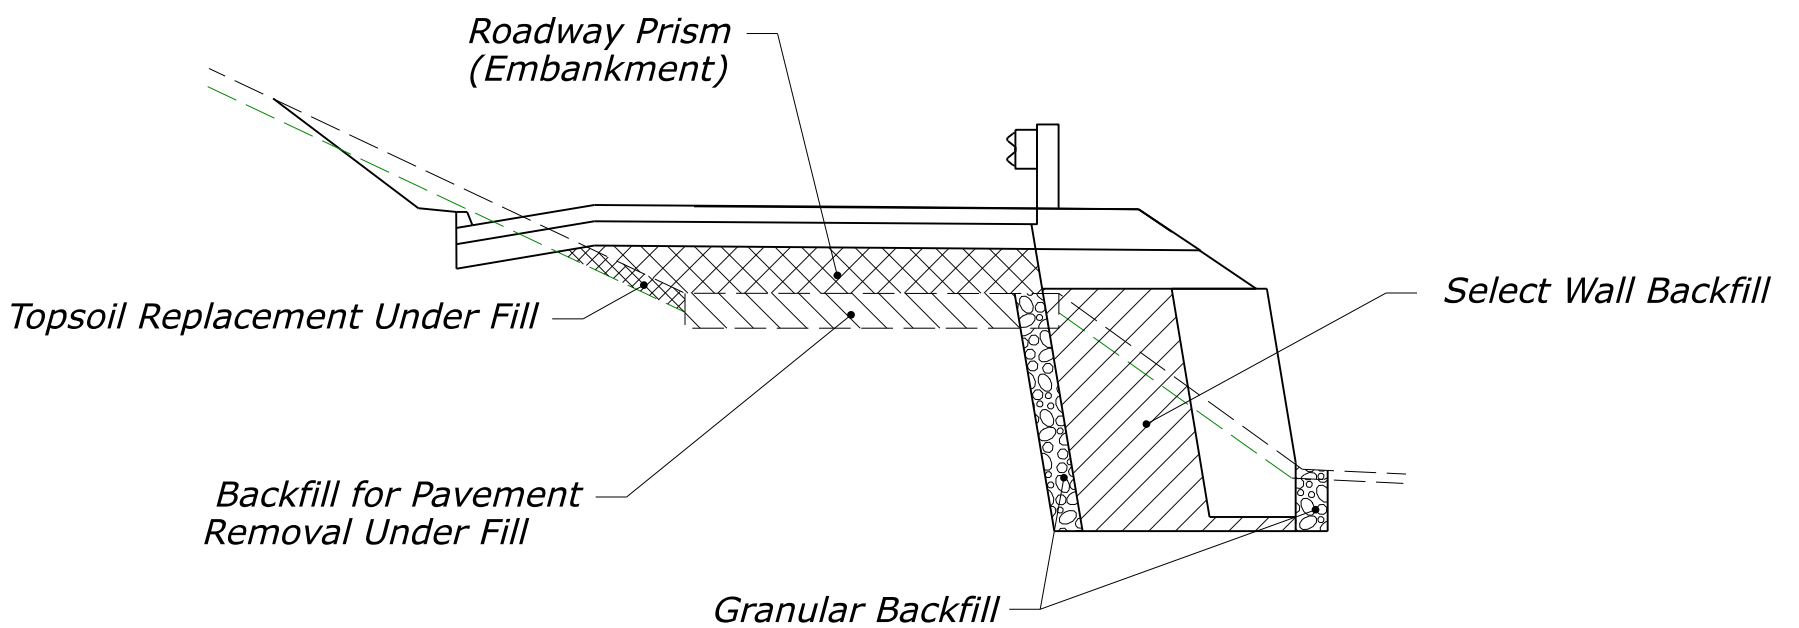


**ROADWAY EMBANKMENT
GABION FACED MSE**

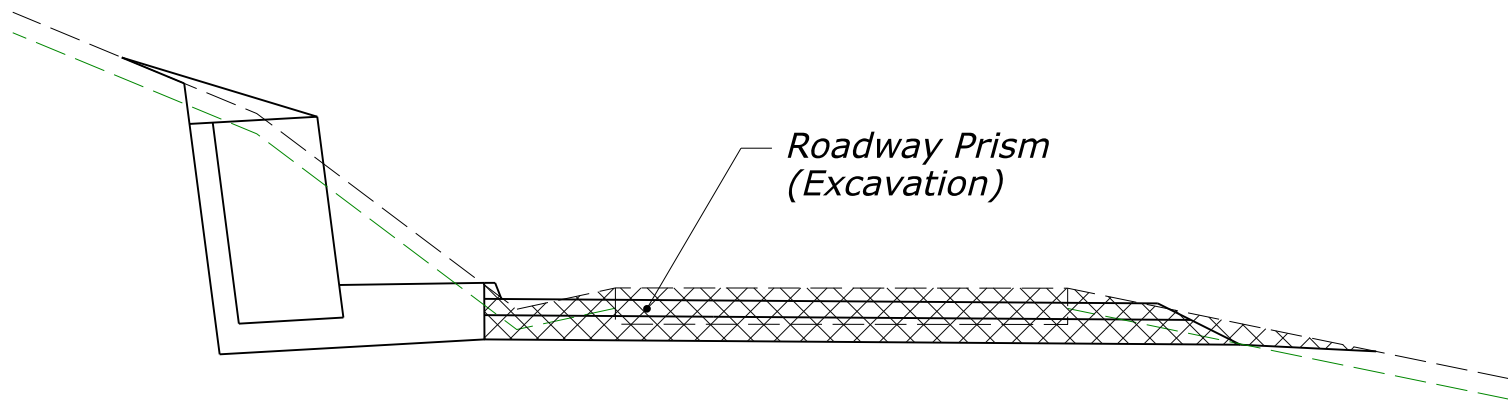

Roadway Prism
(Excavation)

ROADWAY EXCAVATION ROCKERY

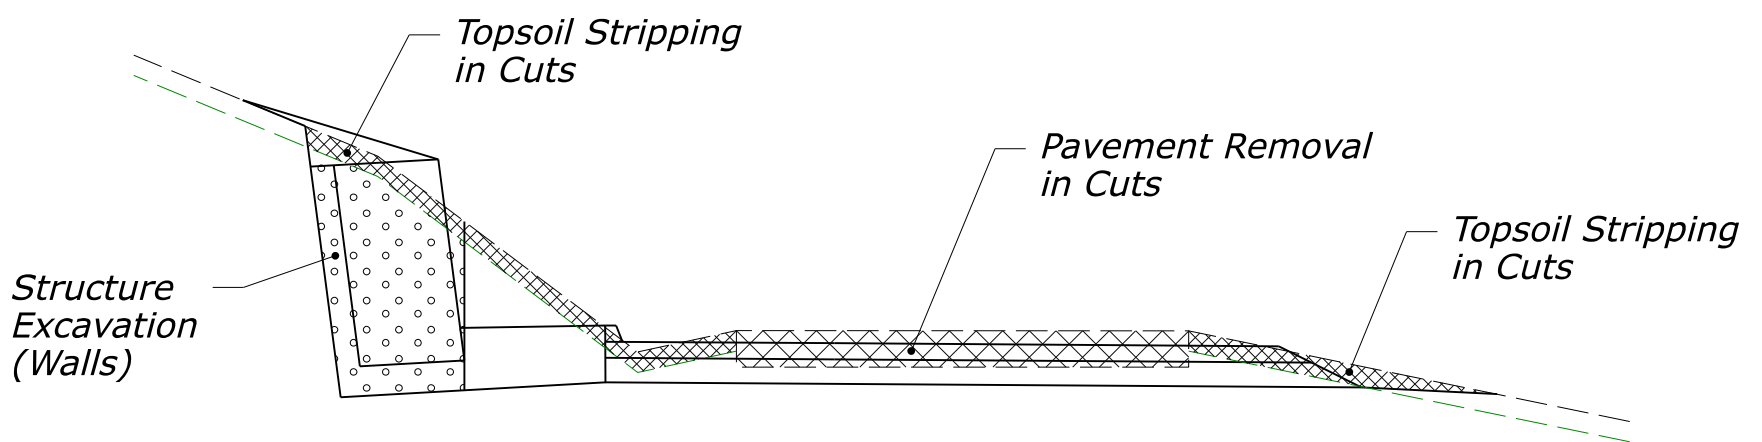


Topsoil Stripping
in Cuts

Pavement Removal
in Cuts

Topsoil Stripping
in Cuts

Structure
Excavation
(Walls)

ADJUSTMENTS TO ROADWAY EXCAVATION ROCKERY

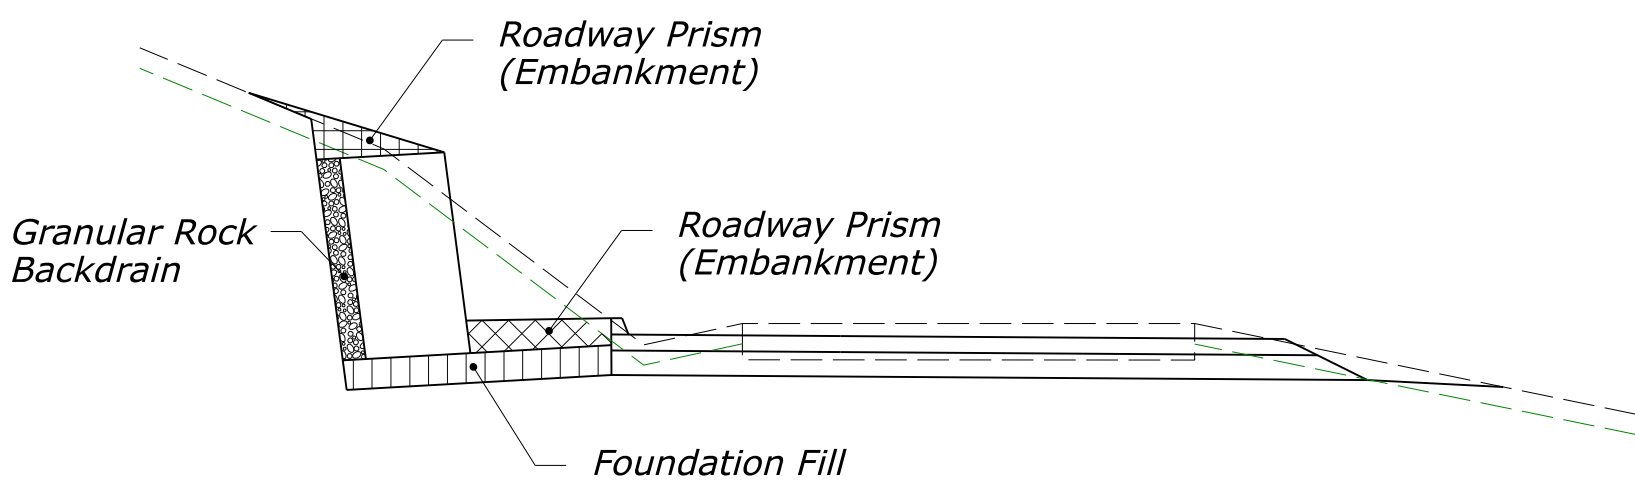


Roadway Prism
(Embankment)

Roadway Prism
(Embankment)


Foundation Fill

Granular Rock
Backdrain


ROADWAY EMBANKMENT ROCKERY

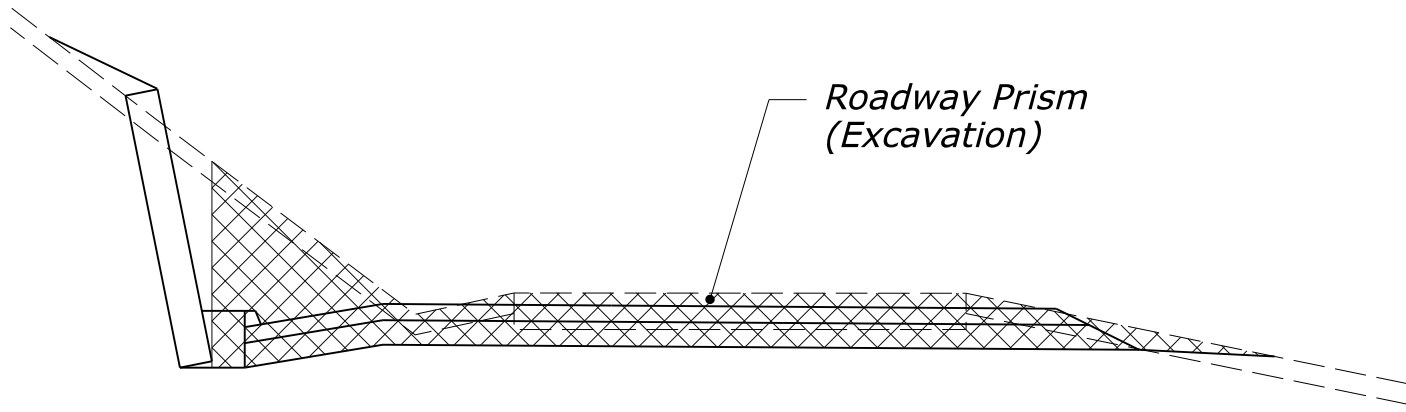


**ROADWAY EXCAVATION
SOIL NAIL WALL**

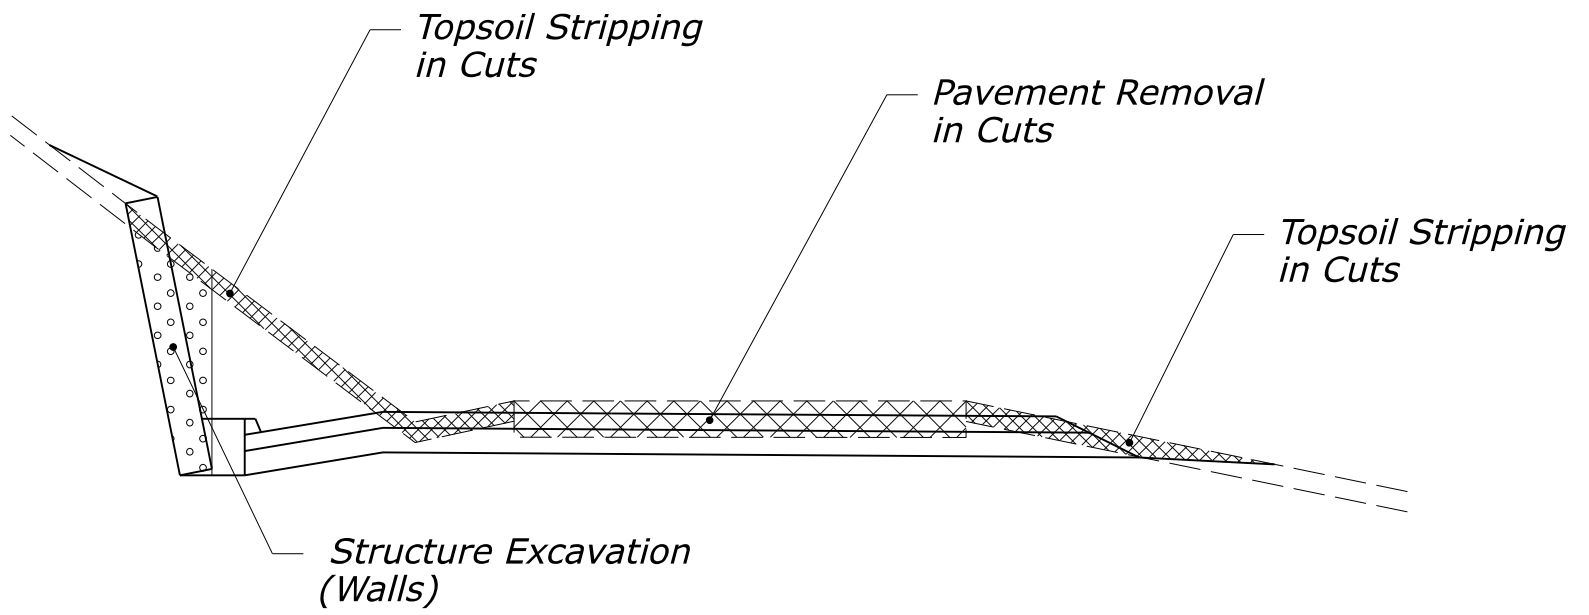


**ADJUSTMENTS TO ROADWAY EXCAVATION
SOIL NAIL WALL**

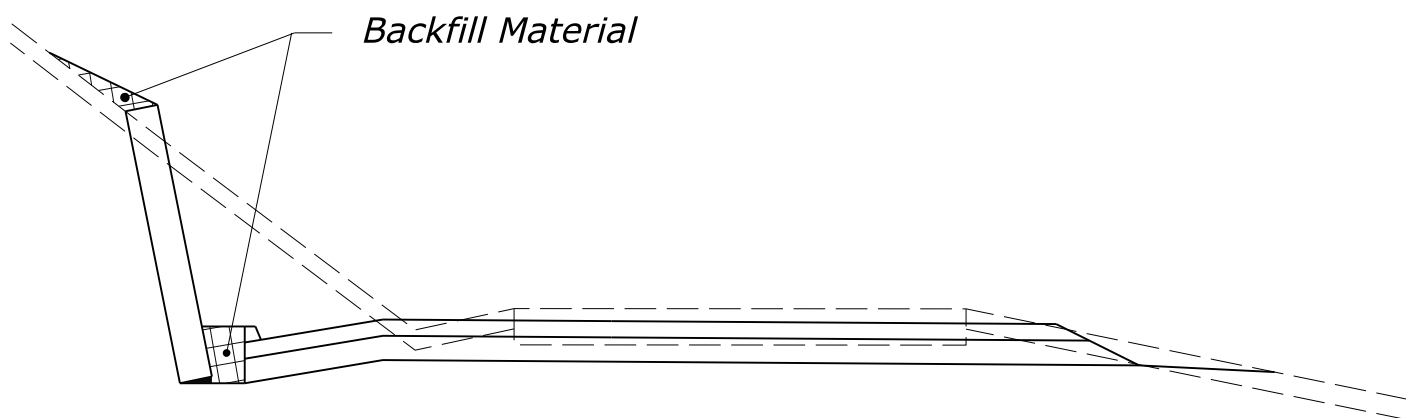


**ROADWAY EMBANKMENT
SOIL NAIL WALL**

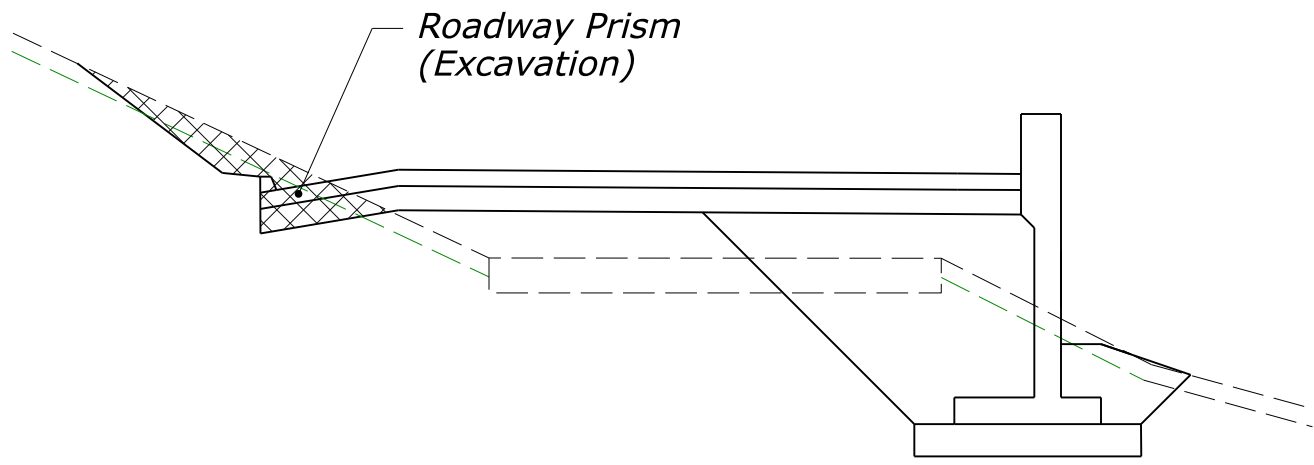


**ROADWAY EXCAVATION
REINFORCED CONCRETE WALL
WITH PARAPET**

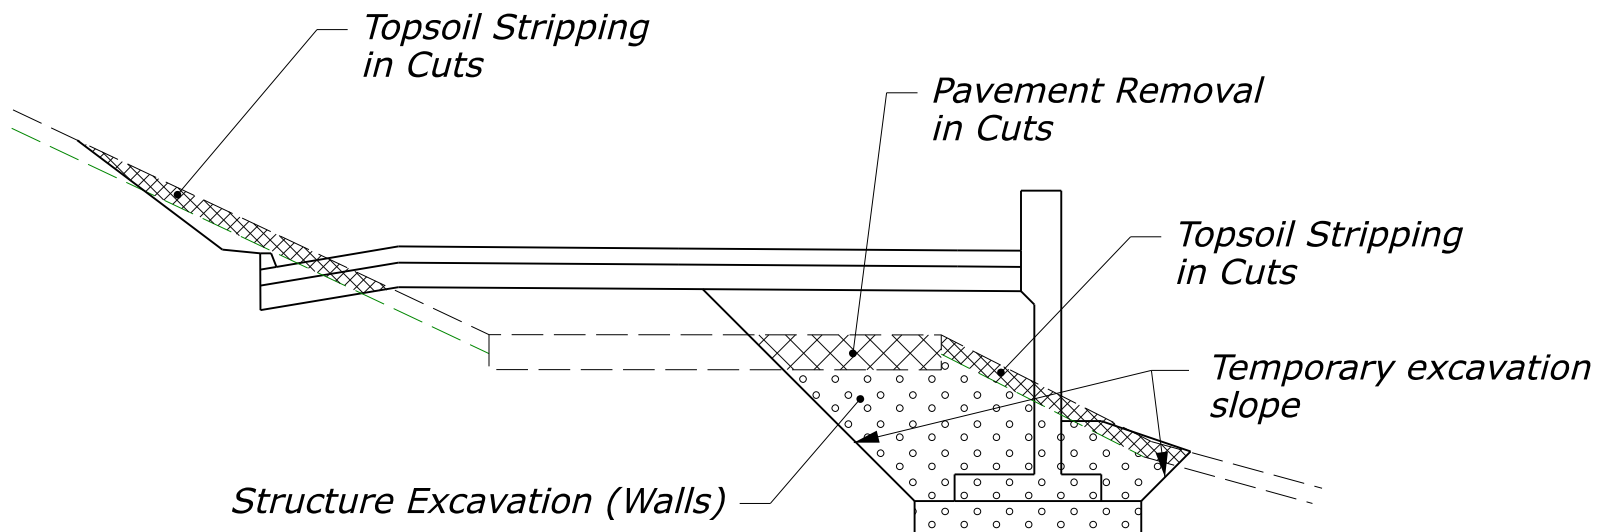


**ADJUSTMENTS TO ROADWAY EXCAVATION
REINFORCED CONCRETE WALL
WITH PARAPET**

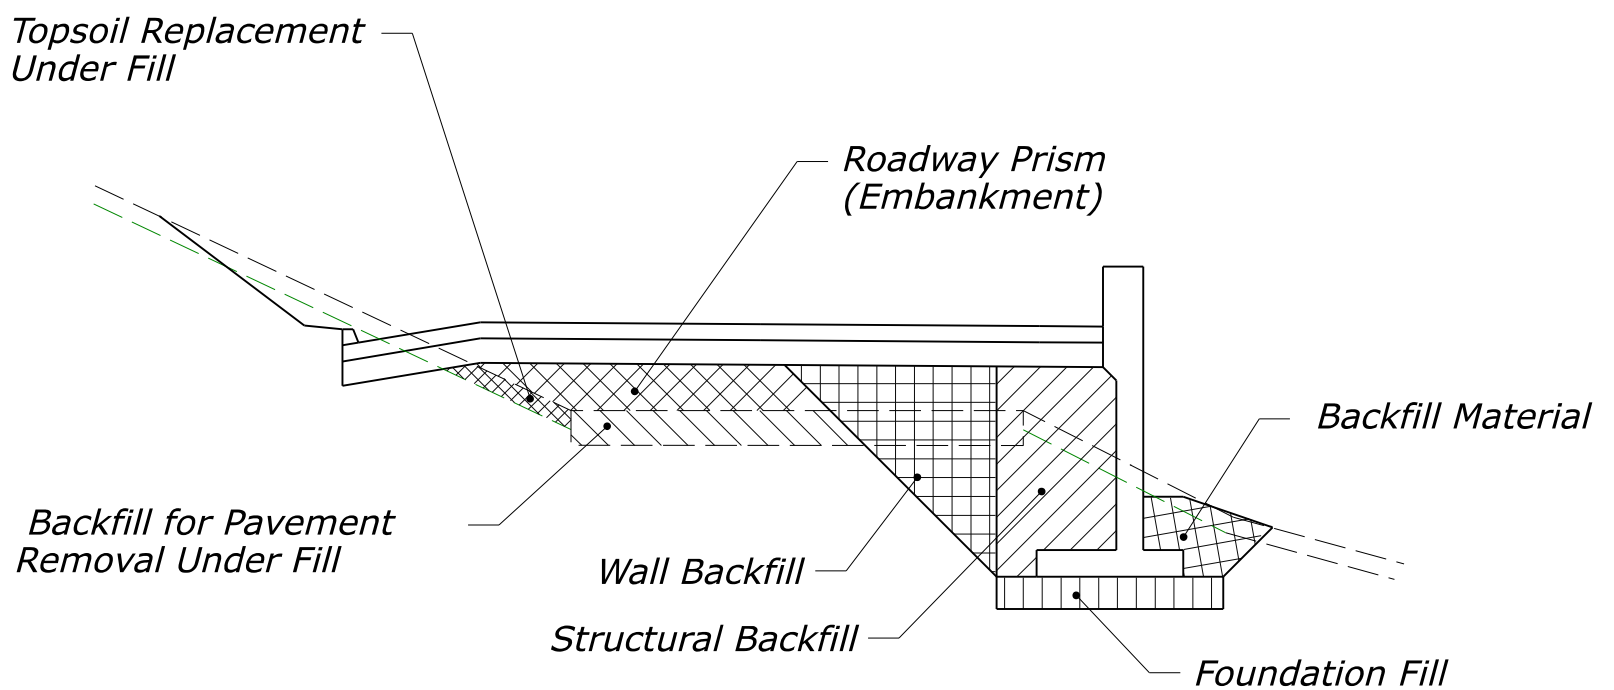


**ROADWAY EMBANKMENT
REINFORCED CONCRETE WALL
WITH PARAPET**

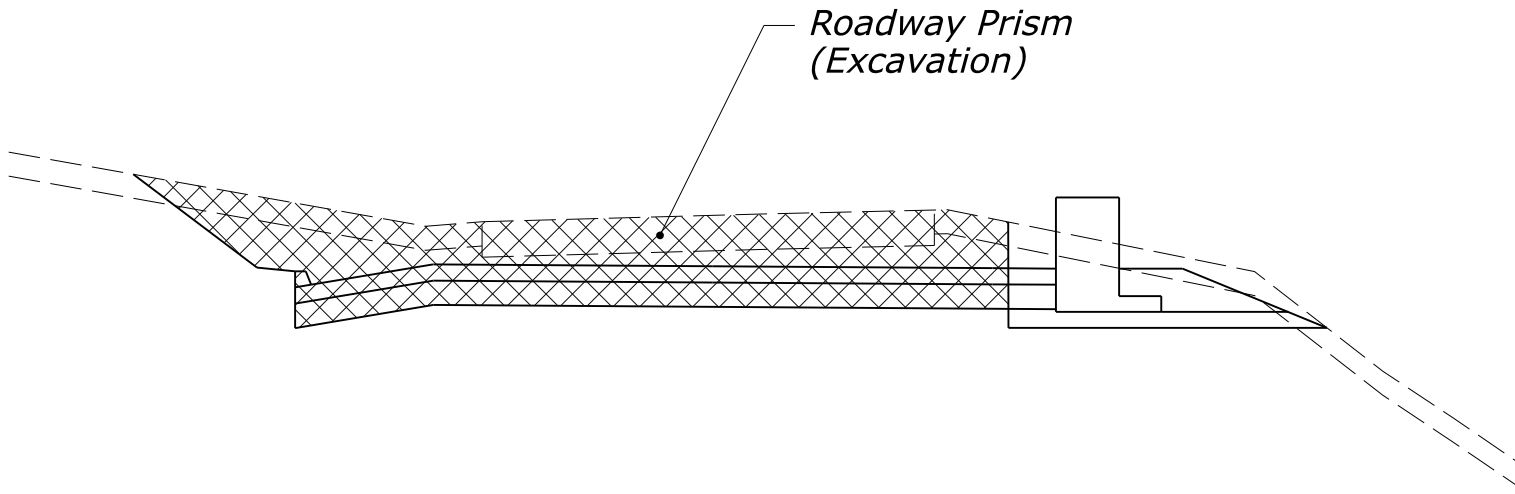


**ROADWAY EXCAVATION
GUARDWALL**

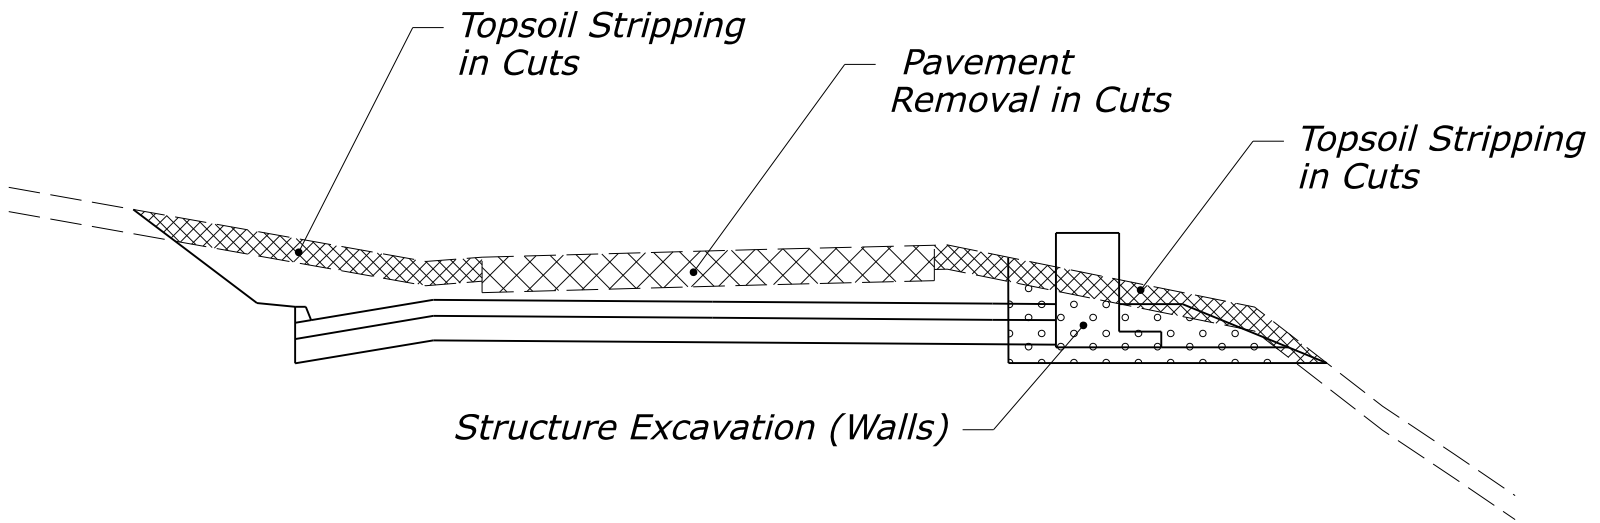


**ADJUSTMENTS TO ROADWAY EXCAVATION
GUARDWALL**

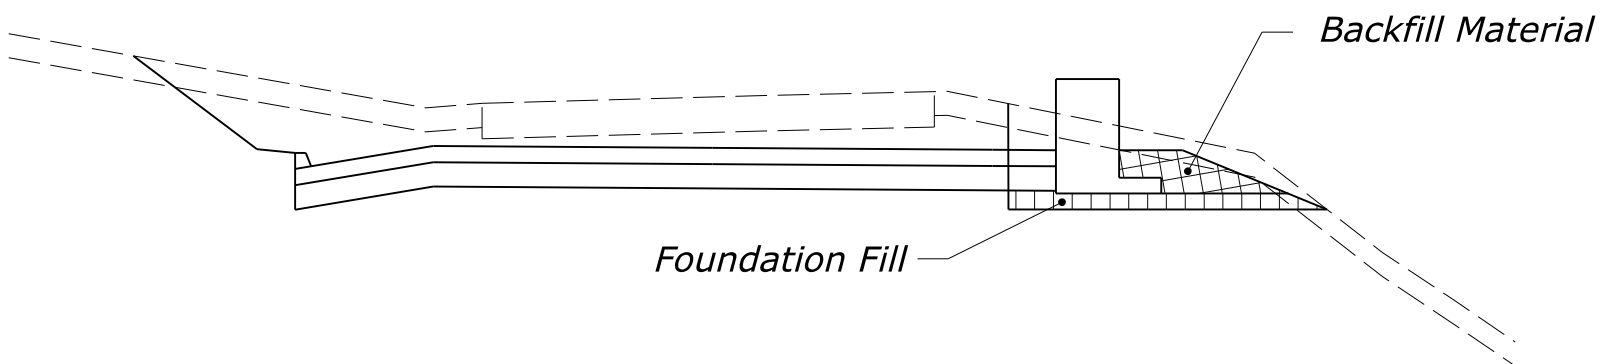


**ROADWAY EMBANKMENT
GUARDWALL**

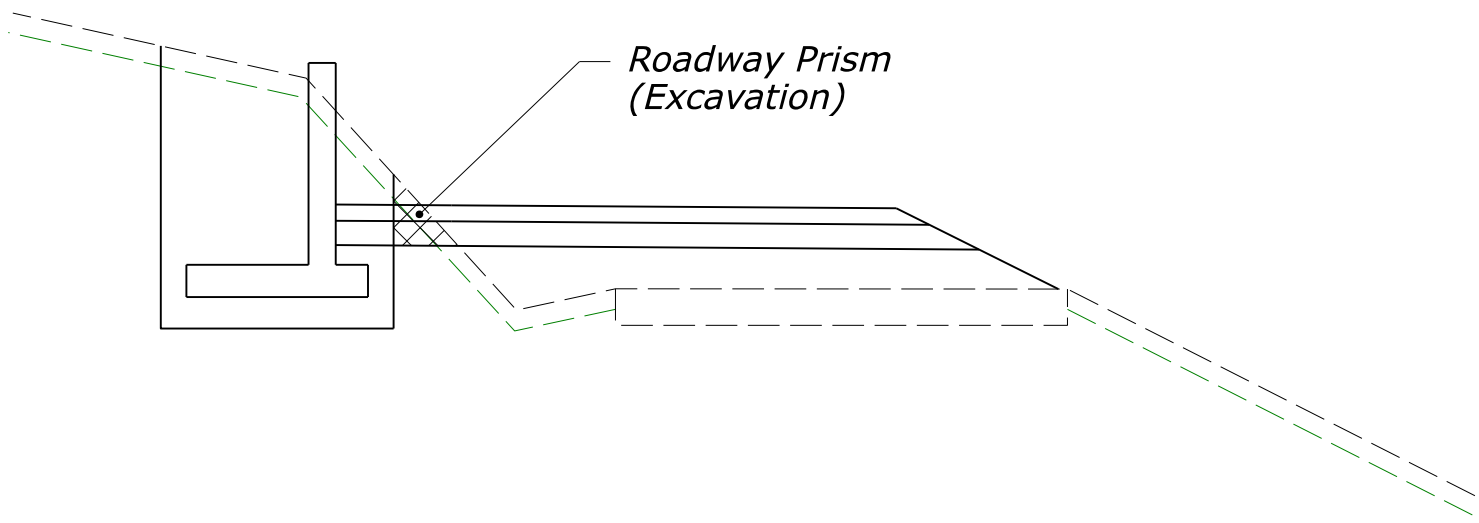

**ROADWAY EXCAVATION
CONCRETE CUT WALL**

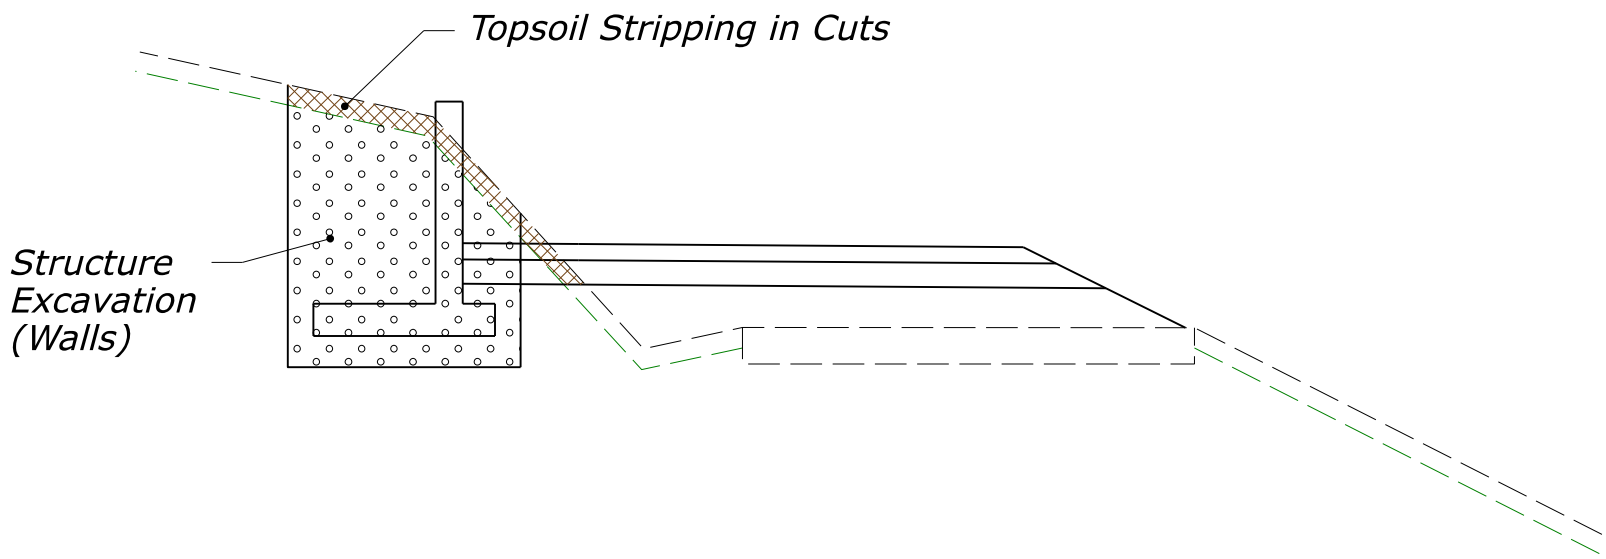

**ADJUSTMENTS TO ROADWAY EXCAVATION
CONCRETE CUT WALL**

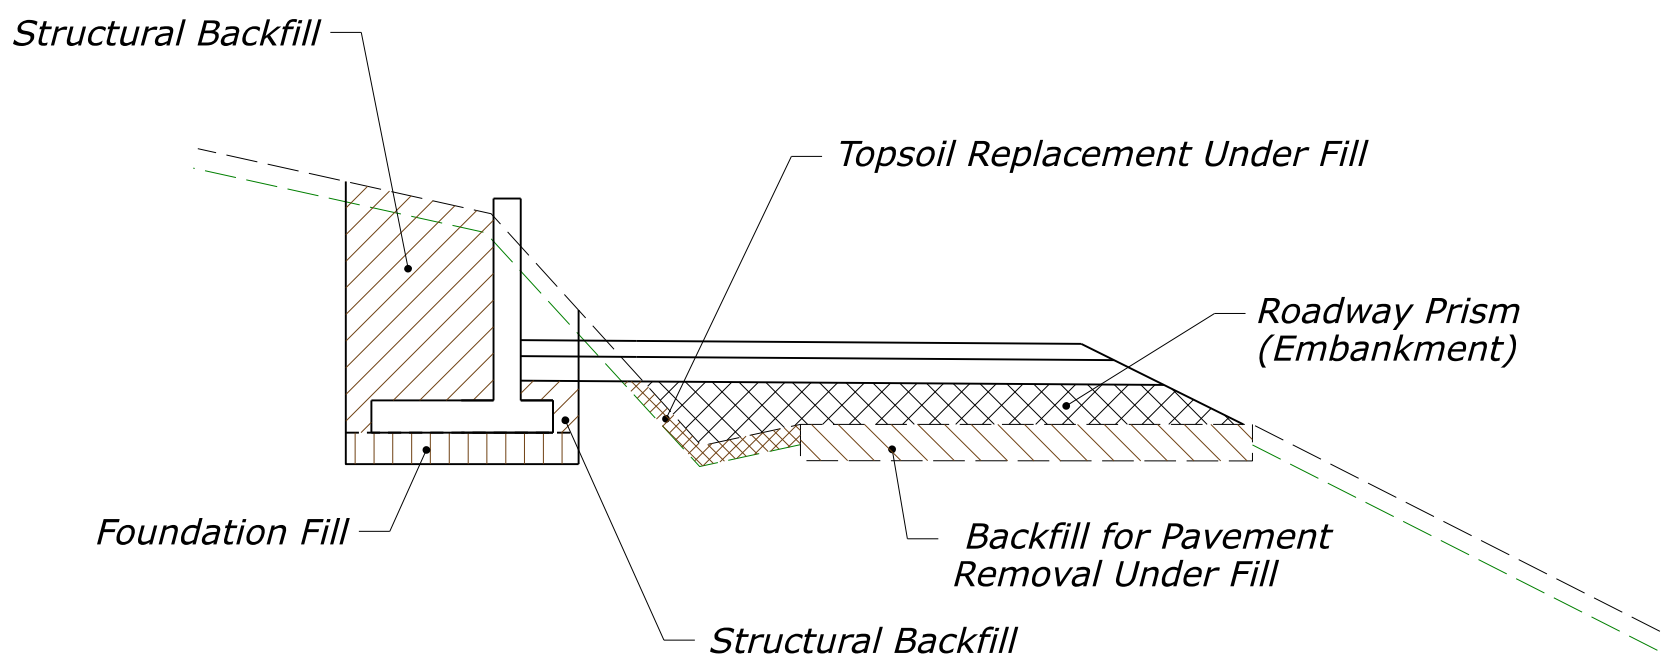

**ROADWAY EMBANKMENT
CONCRETE CUT WALL**