


PROJECT	SHEET NUMBER
PROJECT NUMBER	Plan 1
PROJECT NAME	

Show NPS PMIS and drawing numbers for all NPS projects (See A/E title sheet for example)

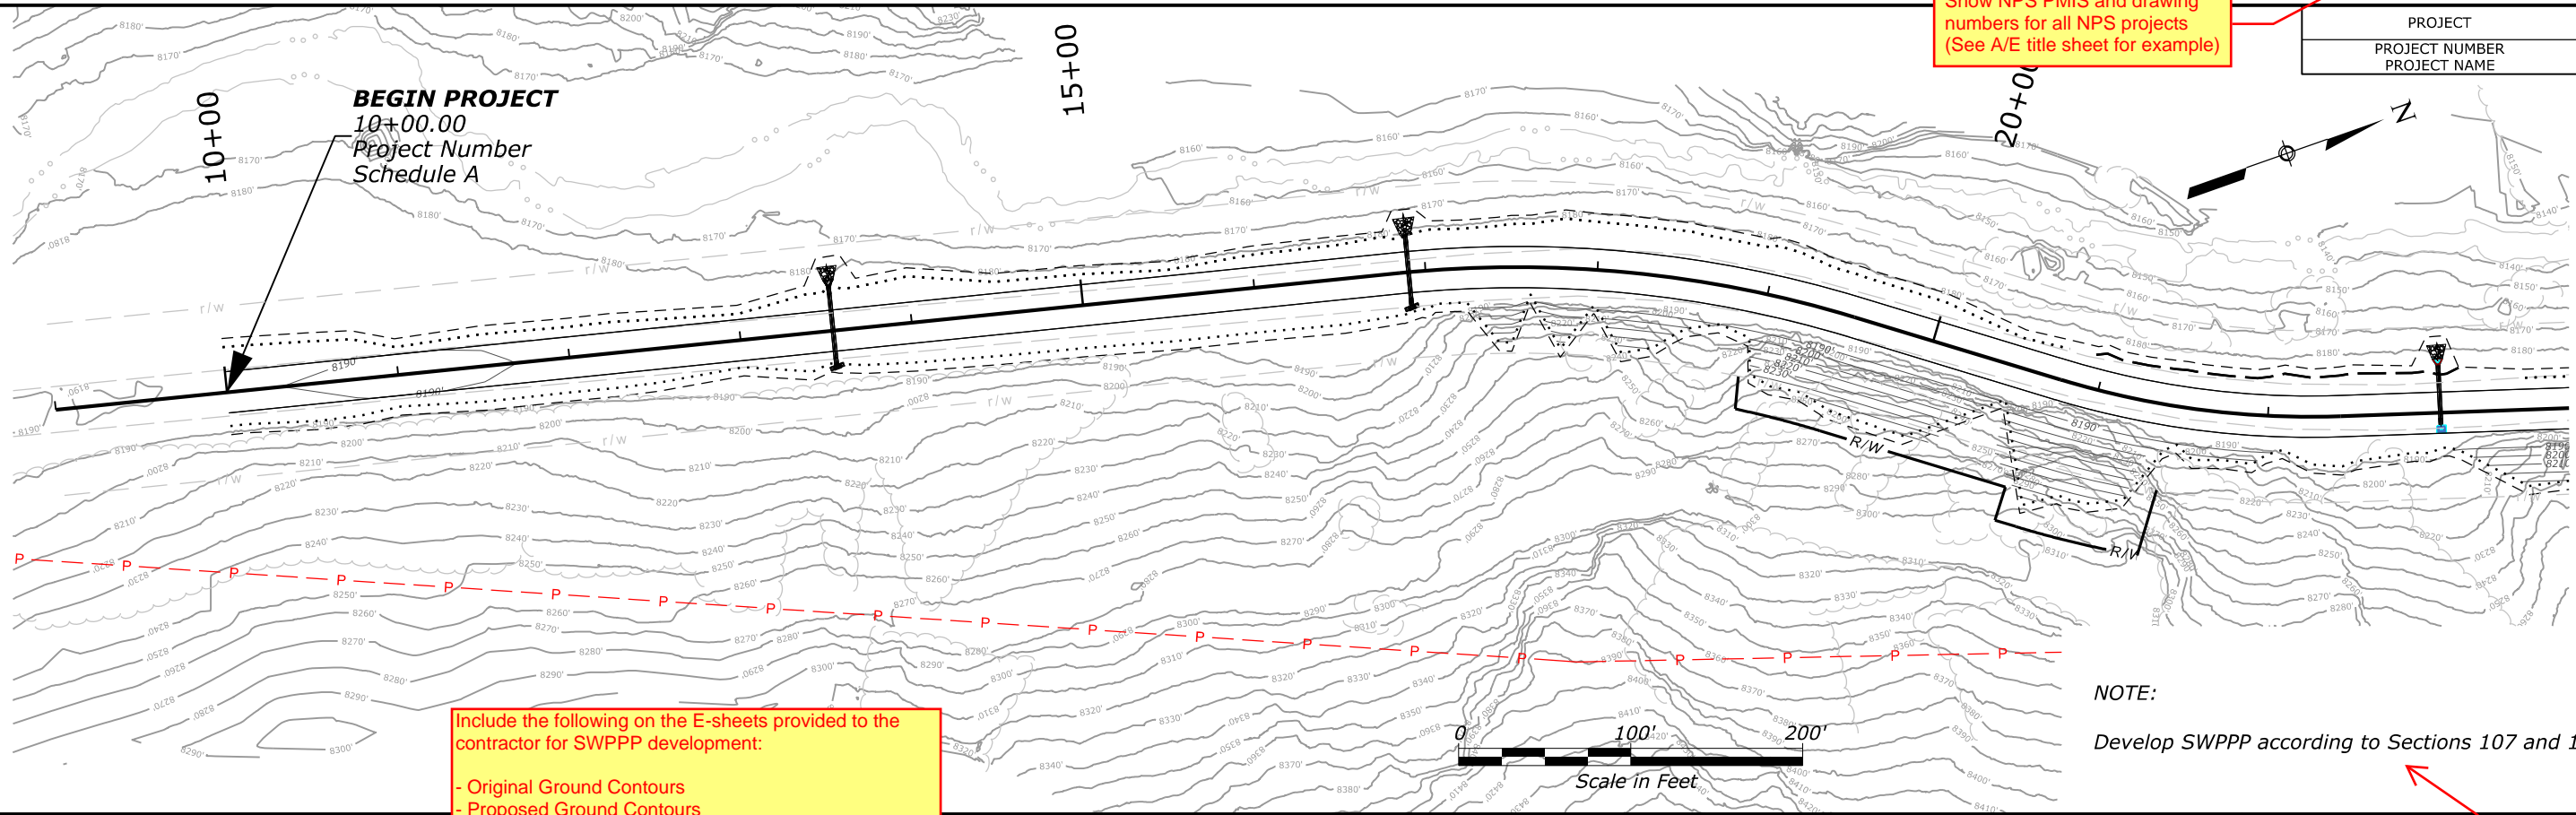


**BEGIN PROJECT**  
10+00.00  
Project Number  
Schedule A

- Include the following on the E-sheets provided to the contractor for SWPPP development:
- Original Ground Contours
  - Proposed Ground Contours
  - Existing Planimetric Lines
  - Design Centerline and Edge of Pavement
  - Ordinary High Water (if needed - ask project EPS)
  - Proposed Culverts, Drainage Features and Riprap
  - All Permanent Erosion and Sediment Control Measures
  - Cut/Fill and Construction Limits
  - Limits of Environmentally Sensitive Areas
  - R/W and Utilities

NOTE:  
Develop SWPPP according to Sections 107 and 157.

Add note referencing Sections 107 and 157

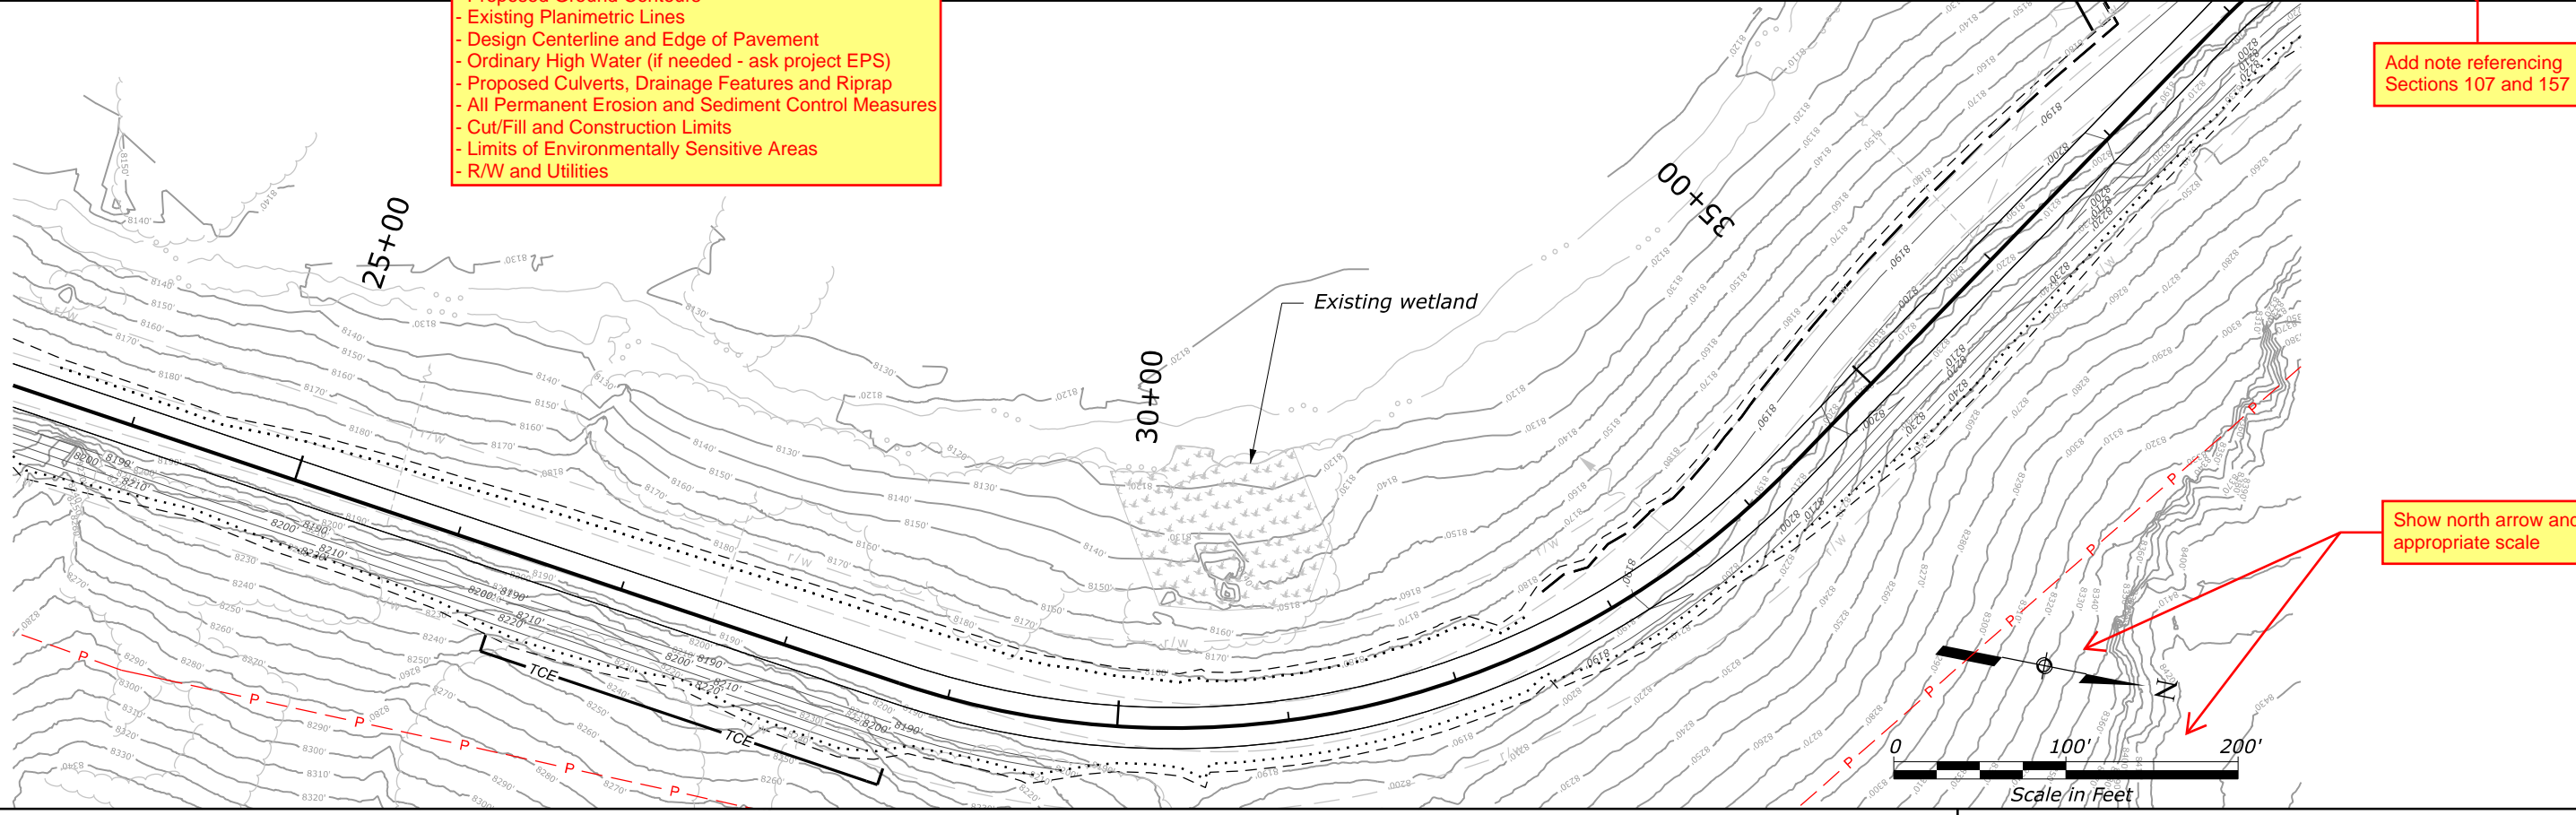

Show north arrow and appropriate scale

Refer to CFL policy on Sealing and Signing of A/E Documents (located on the FLH website):  
<https://highways.dot.gov/sites/fhwa.dot.gov/files/docs/federal-lands/pm/30091/sealing-signing-policy.pdf>

**SWPPP**  
**10+00 to 38+00**