



PROJECT	SHEET NUMBER
PROJECT NUMBER	H1
PROJECT NAME	

Show NPS PMIS and drawing numbers for all NPS projects (See A/E title sheet for example)

Annotate text with element template: Plan note feet (typ.)

Show north arrow and appropriate scale

Label skew, if applicable

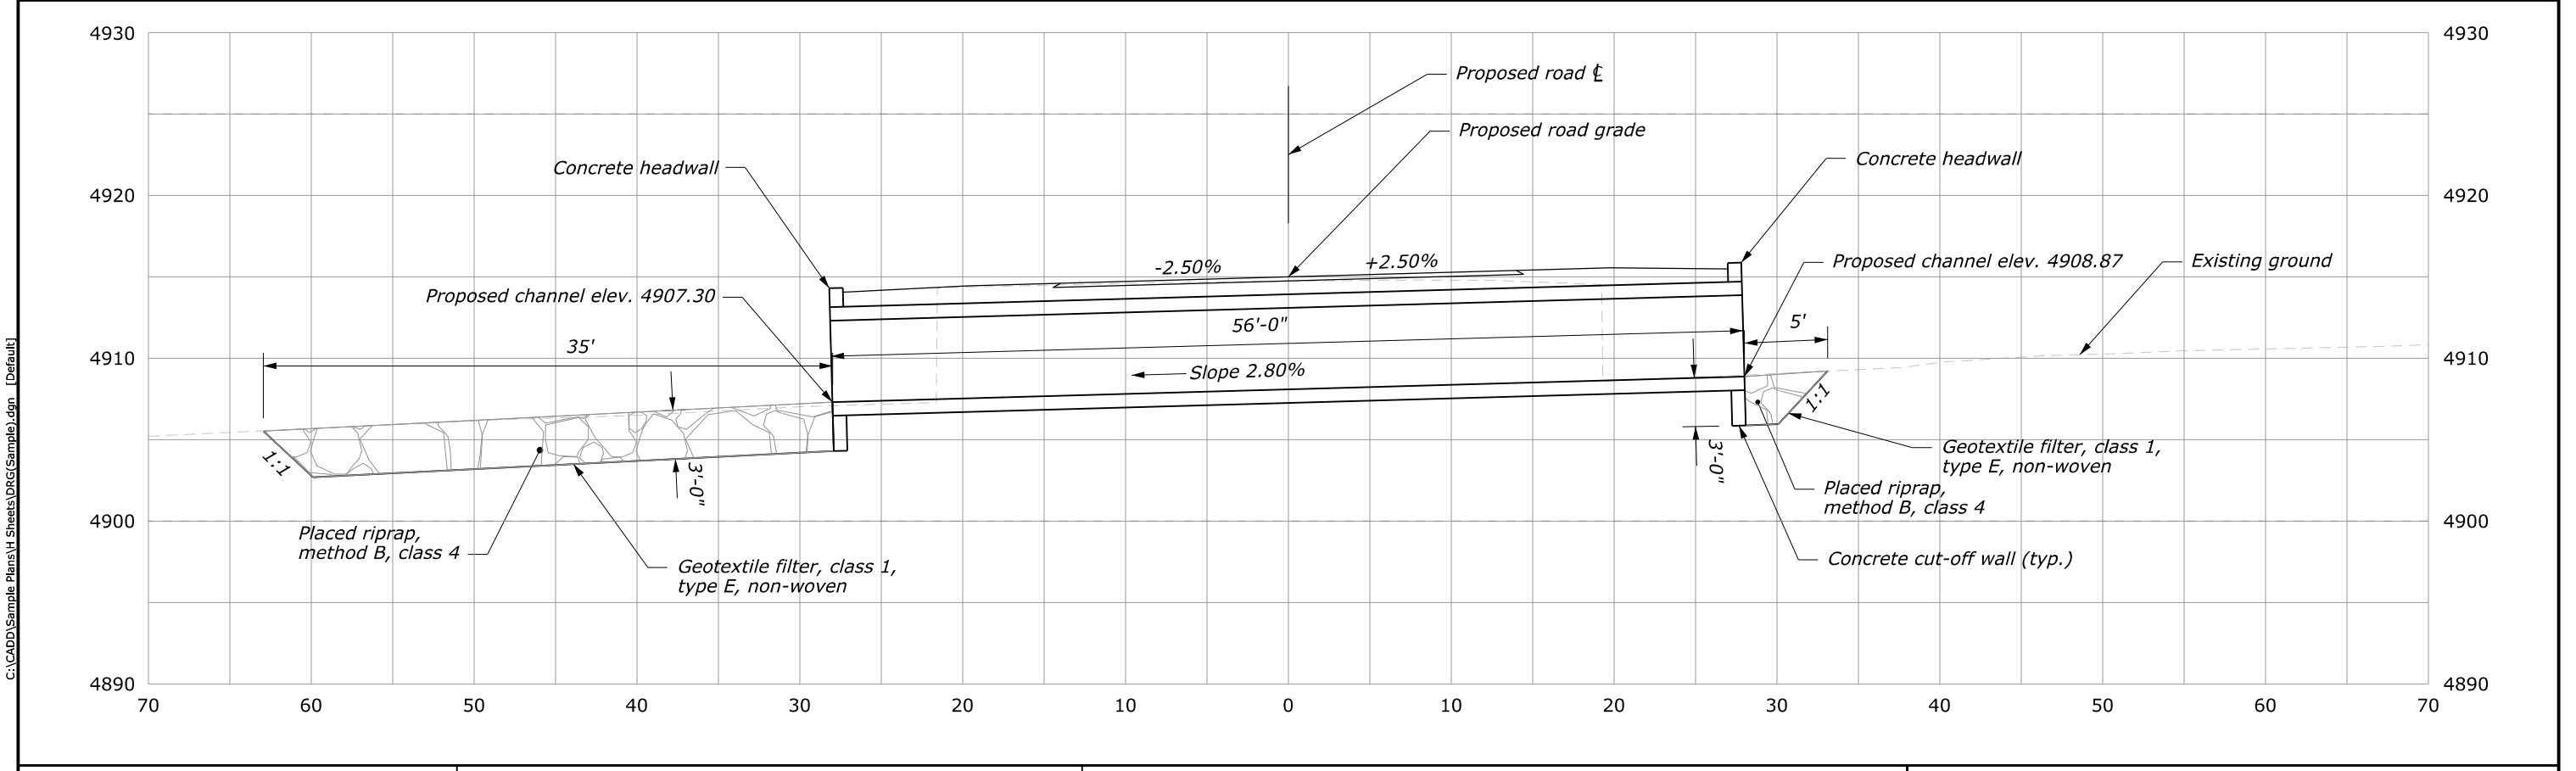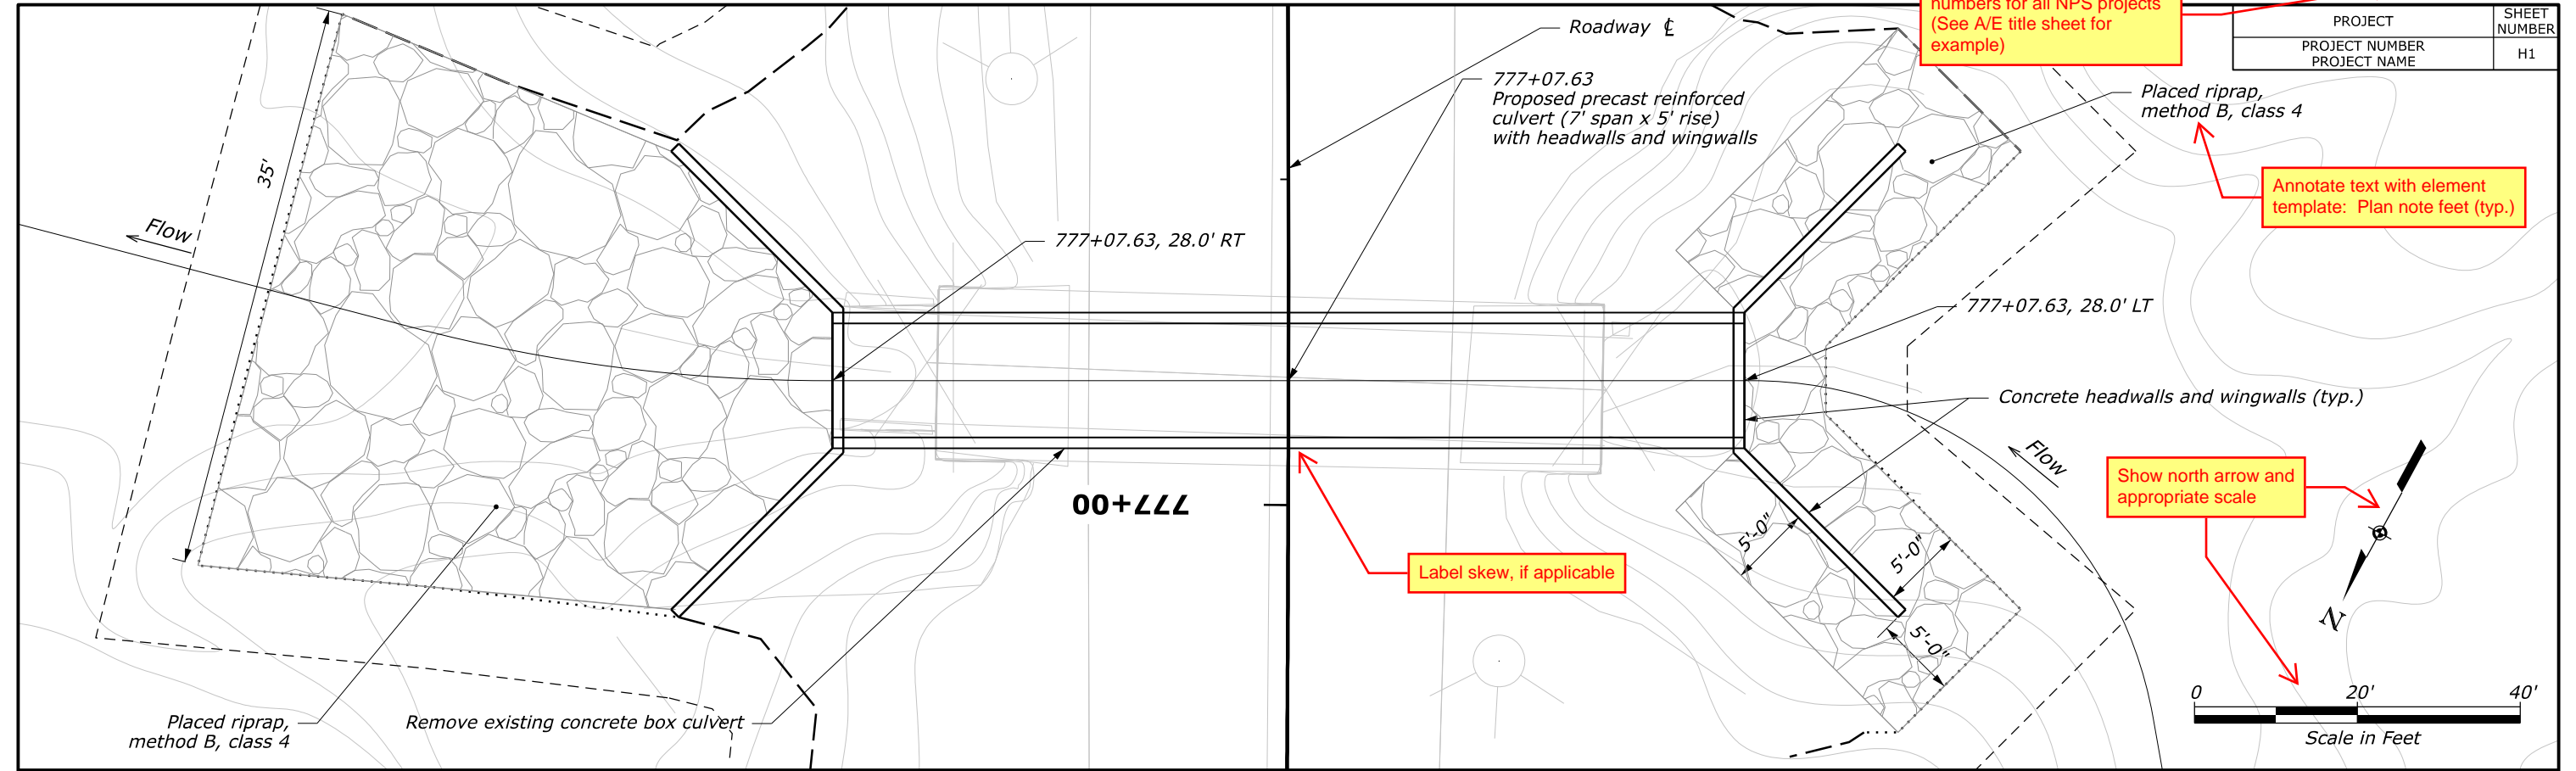

HYDRAULIC INFORMATION	
Q ₂₅ : 126 CFS	HW ₅₀ : 4914.0 ft
Q ₅₀ : 237 CFS	
Q ₁₀₀ : 421 CFS	

PIPE			
TYPE: Conc. box culvert	SPAN: 7 ft	RISE: 5 ft	
LENGTH: 56 ft	WALL THICKNESS: NA		
PIPE SLOPE: 0.0280 ft/ft	FLOWLINE SLOPE: 0.0280 ft/ft		

Refer to CFL policy on Sealing and Signing of A/E Documents (located on the FLH website):
<https://highways.dot.gov/sites/fhwa.dot.gov/files/docs/federal-lands/pm/30091/sealing-signing-policy.pdf>

SITE 1 BOX CULVERT

C:\CADD\Sample Plans\H Sheets\DRG(Sample).dgn [Default] 4 April 2024 9:03 AM