


Show NPS PMIS and drawing numbers for all NPS projects (See A/E title sheet for example)

PROJECT	SHEET NUMBER
PROJECT NUMBER	Z3
PROJECT NAME	

C:\CAD\Sample Plans\X Sheet\WSS_Sample.dgn [Unnamed Cross Section - 0+00.00 (Sheet)] 12 March 2024 7:05 AM

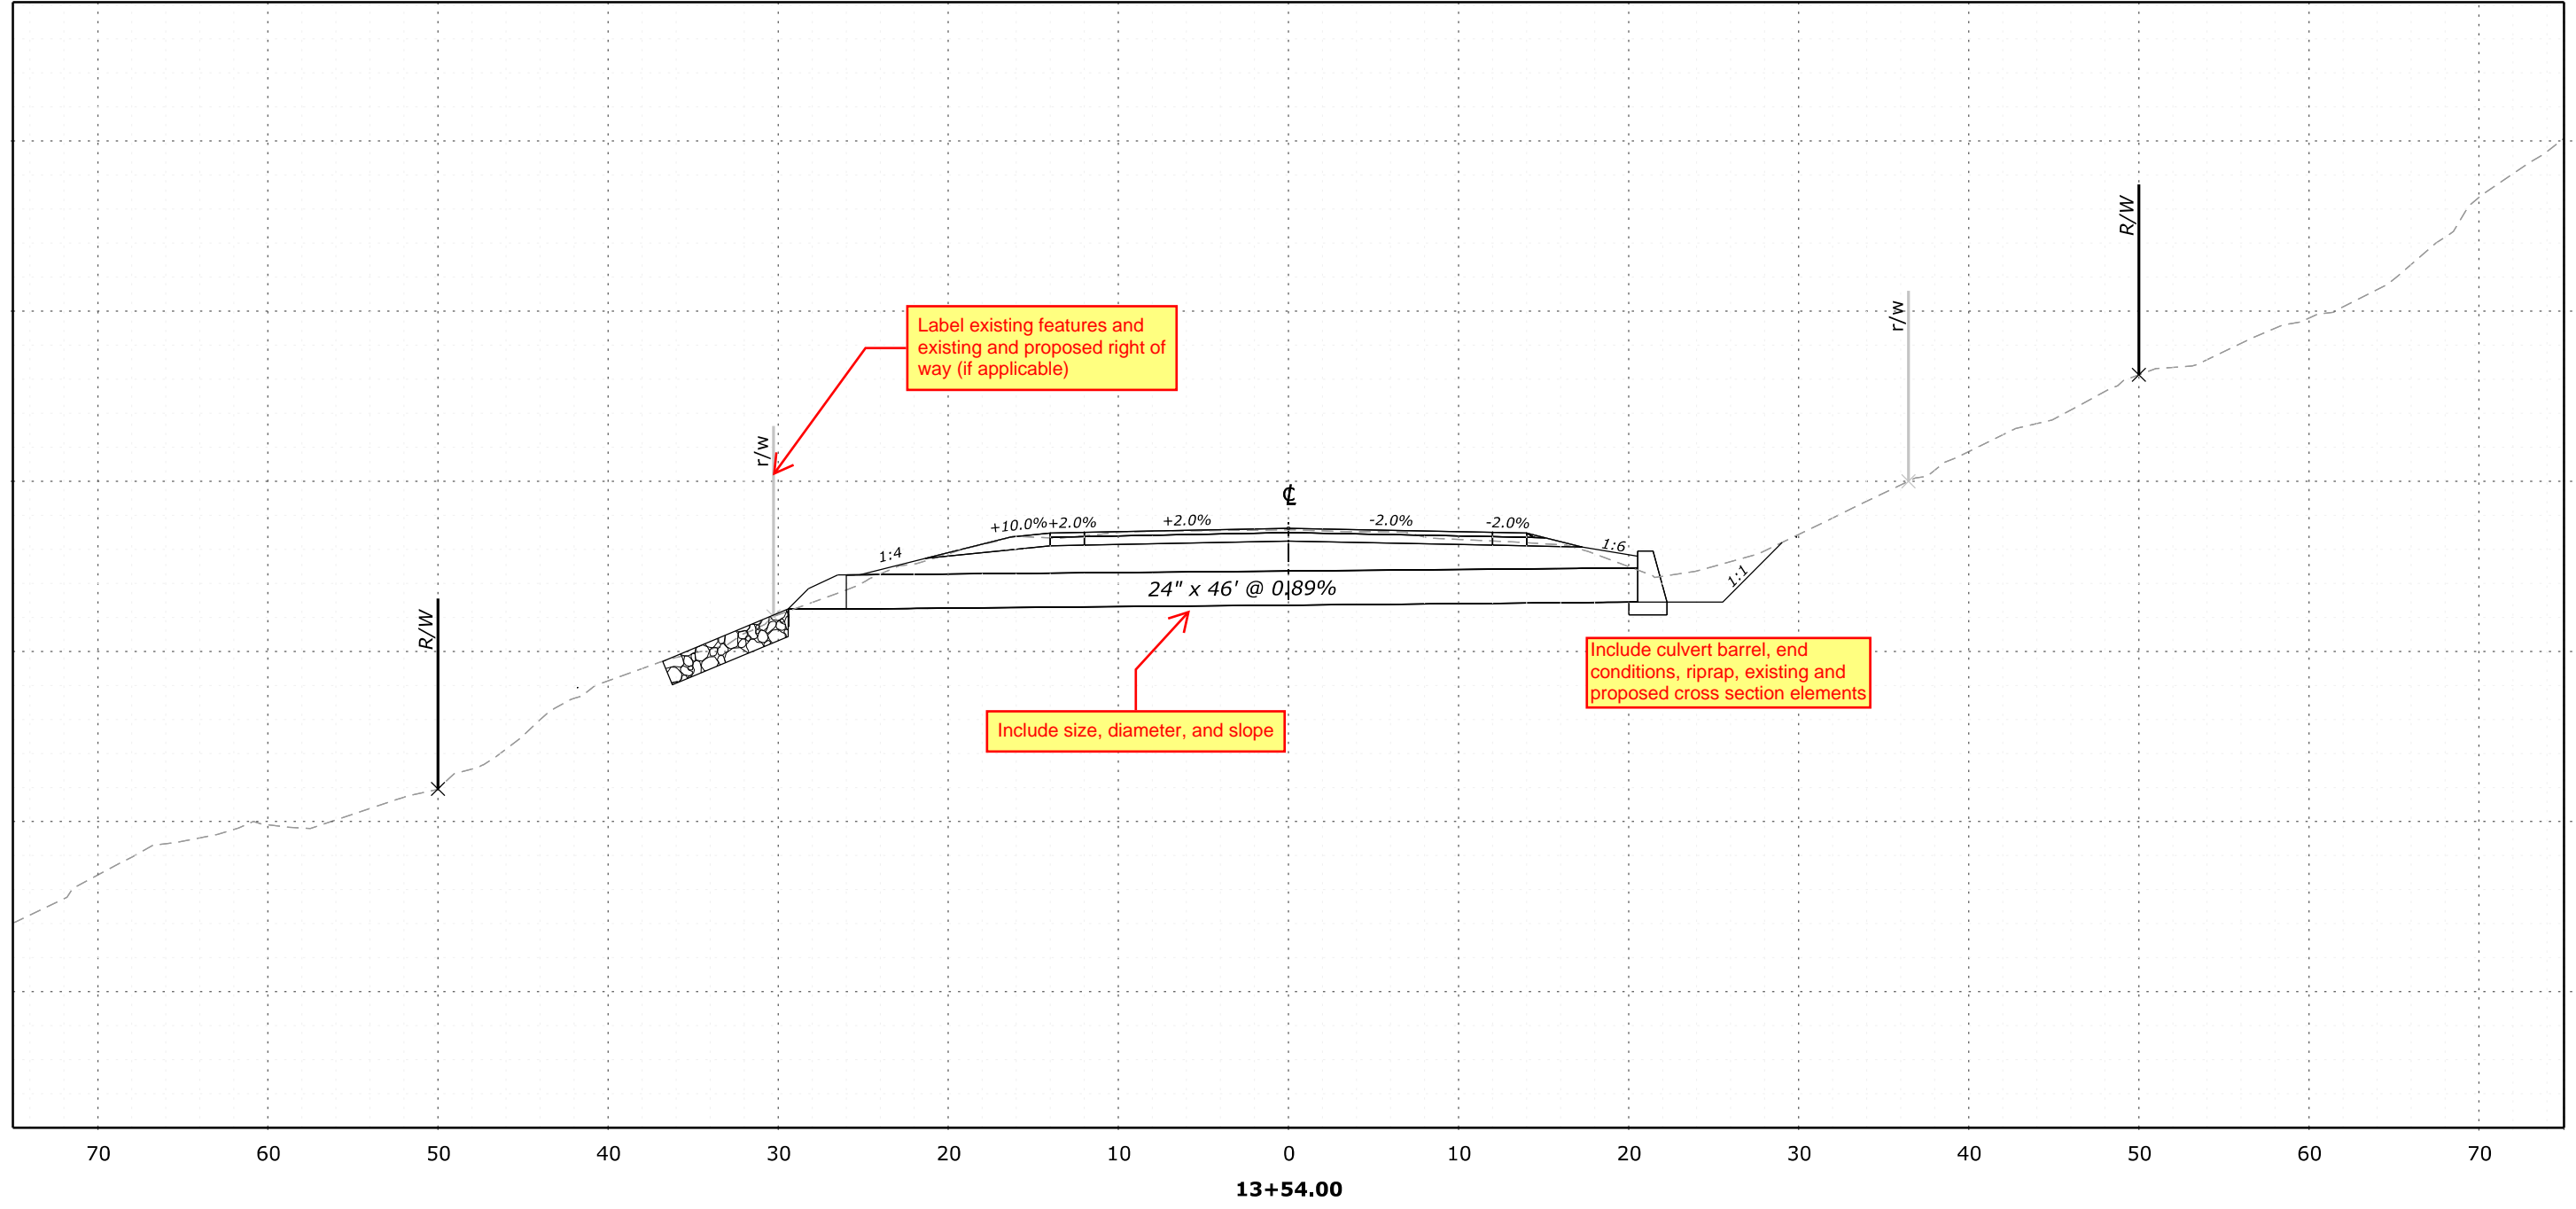

Label existing features and existing and proposed right of way (if applicable)

Include size, diameter, and slope

Include culvert barrel, end conditions, riprap, existing and proposed cross section elements

FHWA, Office of Federal Lands Highway
 PROJECT NAME
MAIN ROAD
CULVERT CROSS SECTIONS

Refer to CFL policy on Sealing and Signing of A/E Documents (located on the FLH website):
<https://highways.dot.gov/sites/fhwa.dot.gov/files/docs/federal-lands/pm/30091/sealing-signing-policy.pdf>