



PROJECT	SHEET NUMBER
PROJECT NUMBER	
PROJECT NAME	

**NOTE:**

1. Benching is not required for ground sloped at 1V:3H or flatter.
2. Bench into existing slope as necessary to meet 12-foot minimum bench width and 8-foot bench height.

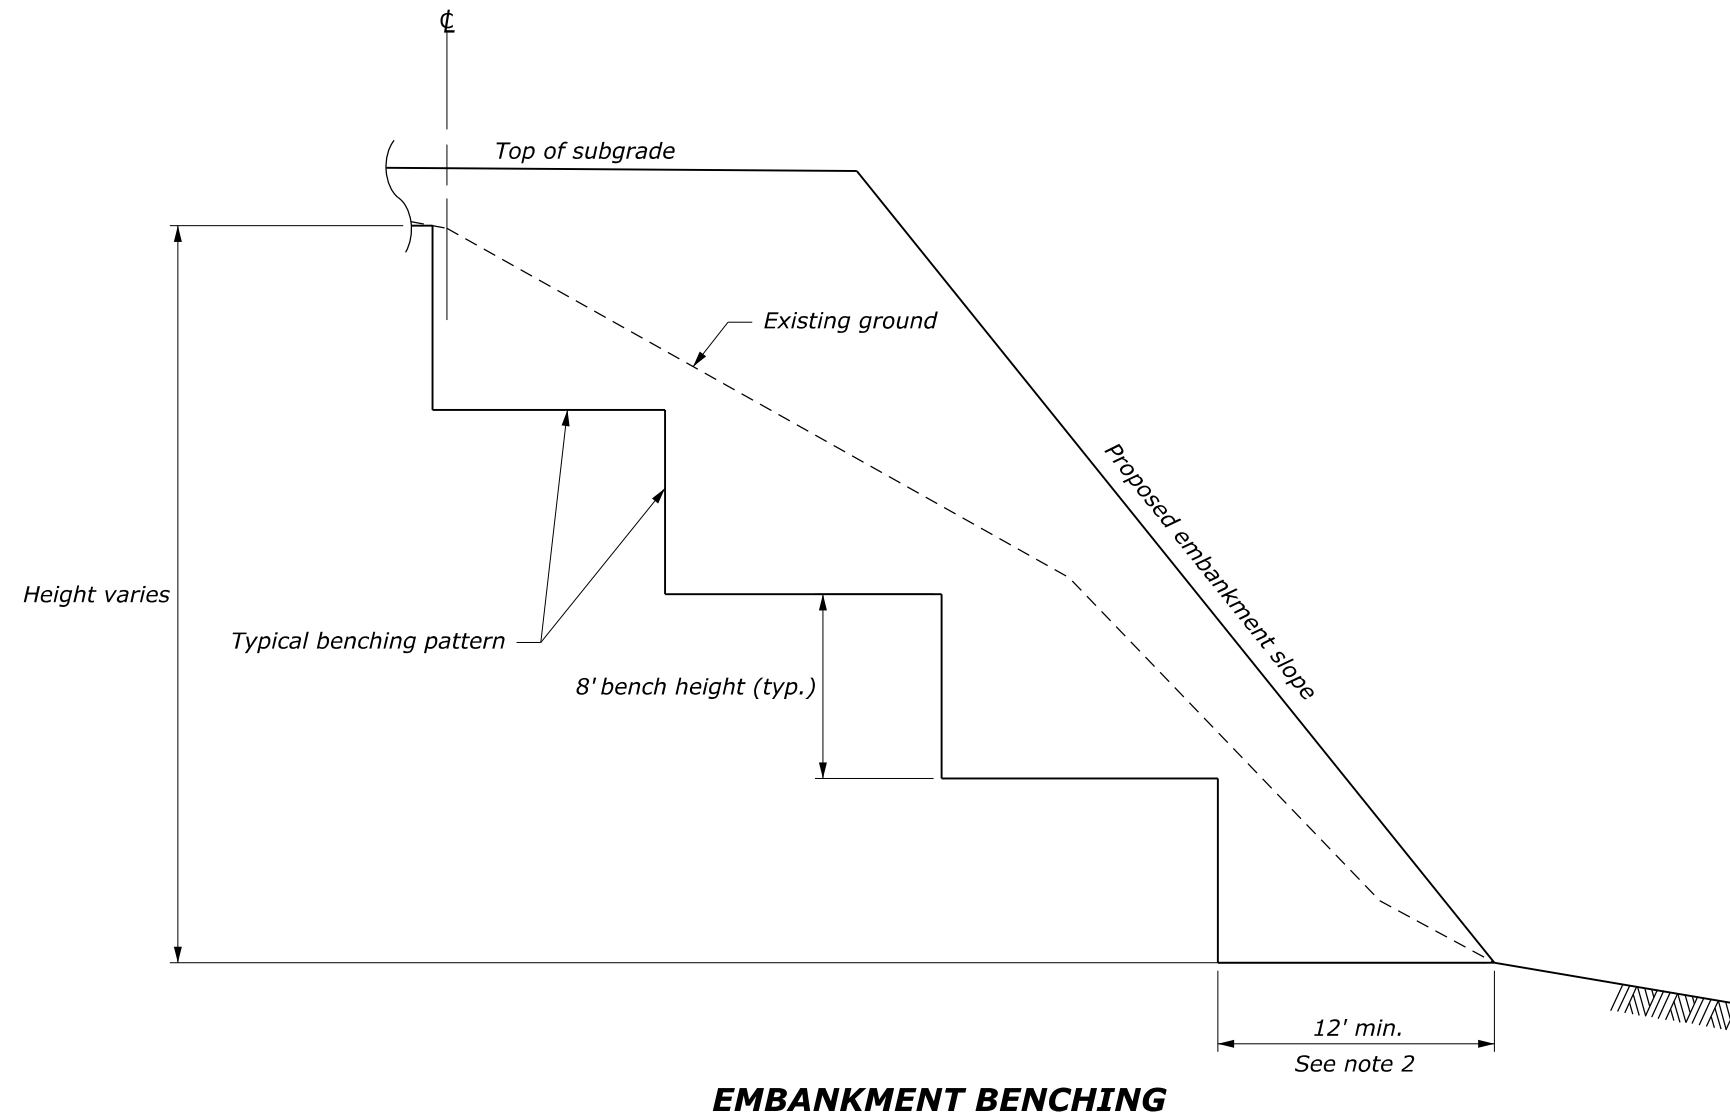

**EMBANKMENT BENCHING**

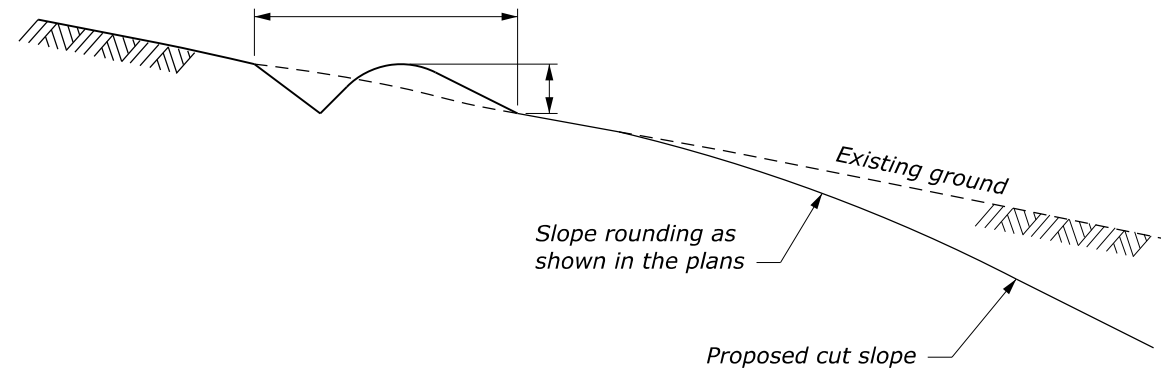

**FURROW DITCH**

NO SCALE

U.S. DEPARTMENT OF TRANSPORTATION, FHWA OFFICE OF FEDERAL LANDS HIGHWAY	CFL STANDARD C204-50
<b>EMBANKMENT BENCHING AND FURROW DITCH</b>	SPECIFICATION FP-24, FP-14
	APPROVED FOR USE 06/2024