


LENGTH AND SPACING TABLE				
APPROACH SPEED* MPH	BUFFER SPACE LENGTH FEET	CHANNELIZING DEVICE SPACING IN FEET		
		TAPER AREA	BUFFER SPACE	WORK SPACE
20	115	20	40	40
25	155	20	50	50
30	200	20	60	60
35	250	20	70	70
40	305	20	80	80
45	360	20	90	90
50	425	20	100	100
55	495	20	110	110
60	570	20	120	120
65	645	20	130	130
70	730	20	140	140

* Approach speed based on the regulatory posted speed, not the advisory speed.

SIGN SPACING TABLE			
ROAD TYPE	DISTANCE BETWEEN SIGNS IN FEET		
	A	B	C
Urban and Rural 30 mph and less	100	100	100
Urban and Rural 35 mph to 50 mph	350	350	350
Rural greater than 50 mph	500	500	500
Expressway / Freeway	1000	1500	2640

NOTE:

1. Use this layout only if sufficient gaps in oncoming traffic exist for traffic that must yield, and if drivers from both directions are able to see approaching traffic through and beyond the work site.
2. Final location and spacing of devices may be changed to fit field conditions as approved.
3. If closure is completely within the project limits, eliminate the ROAD WORK AHEAD (W20-1) and END ROAD WORK (G20-2) signs.
4. If the surface is paved, install yield lines that comply with the MUTCD.
5. For project specific minimum width, refer to Special Contract Requirements, Section 156.
6. Do not allow equipment, materials, or vehicles to be parked or stored in the buffer space.

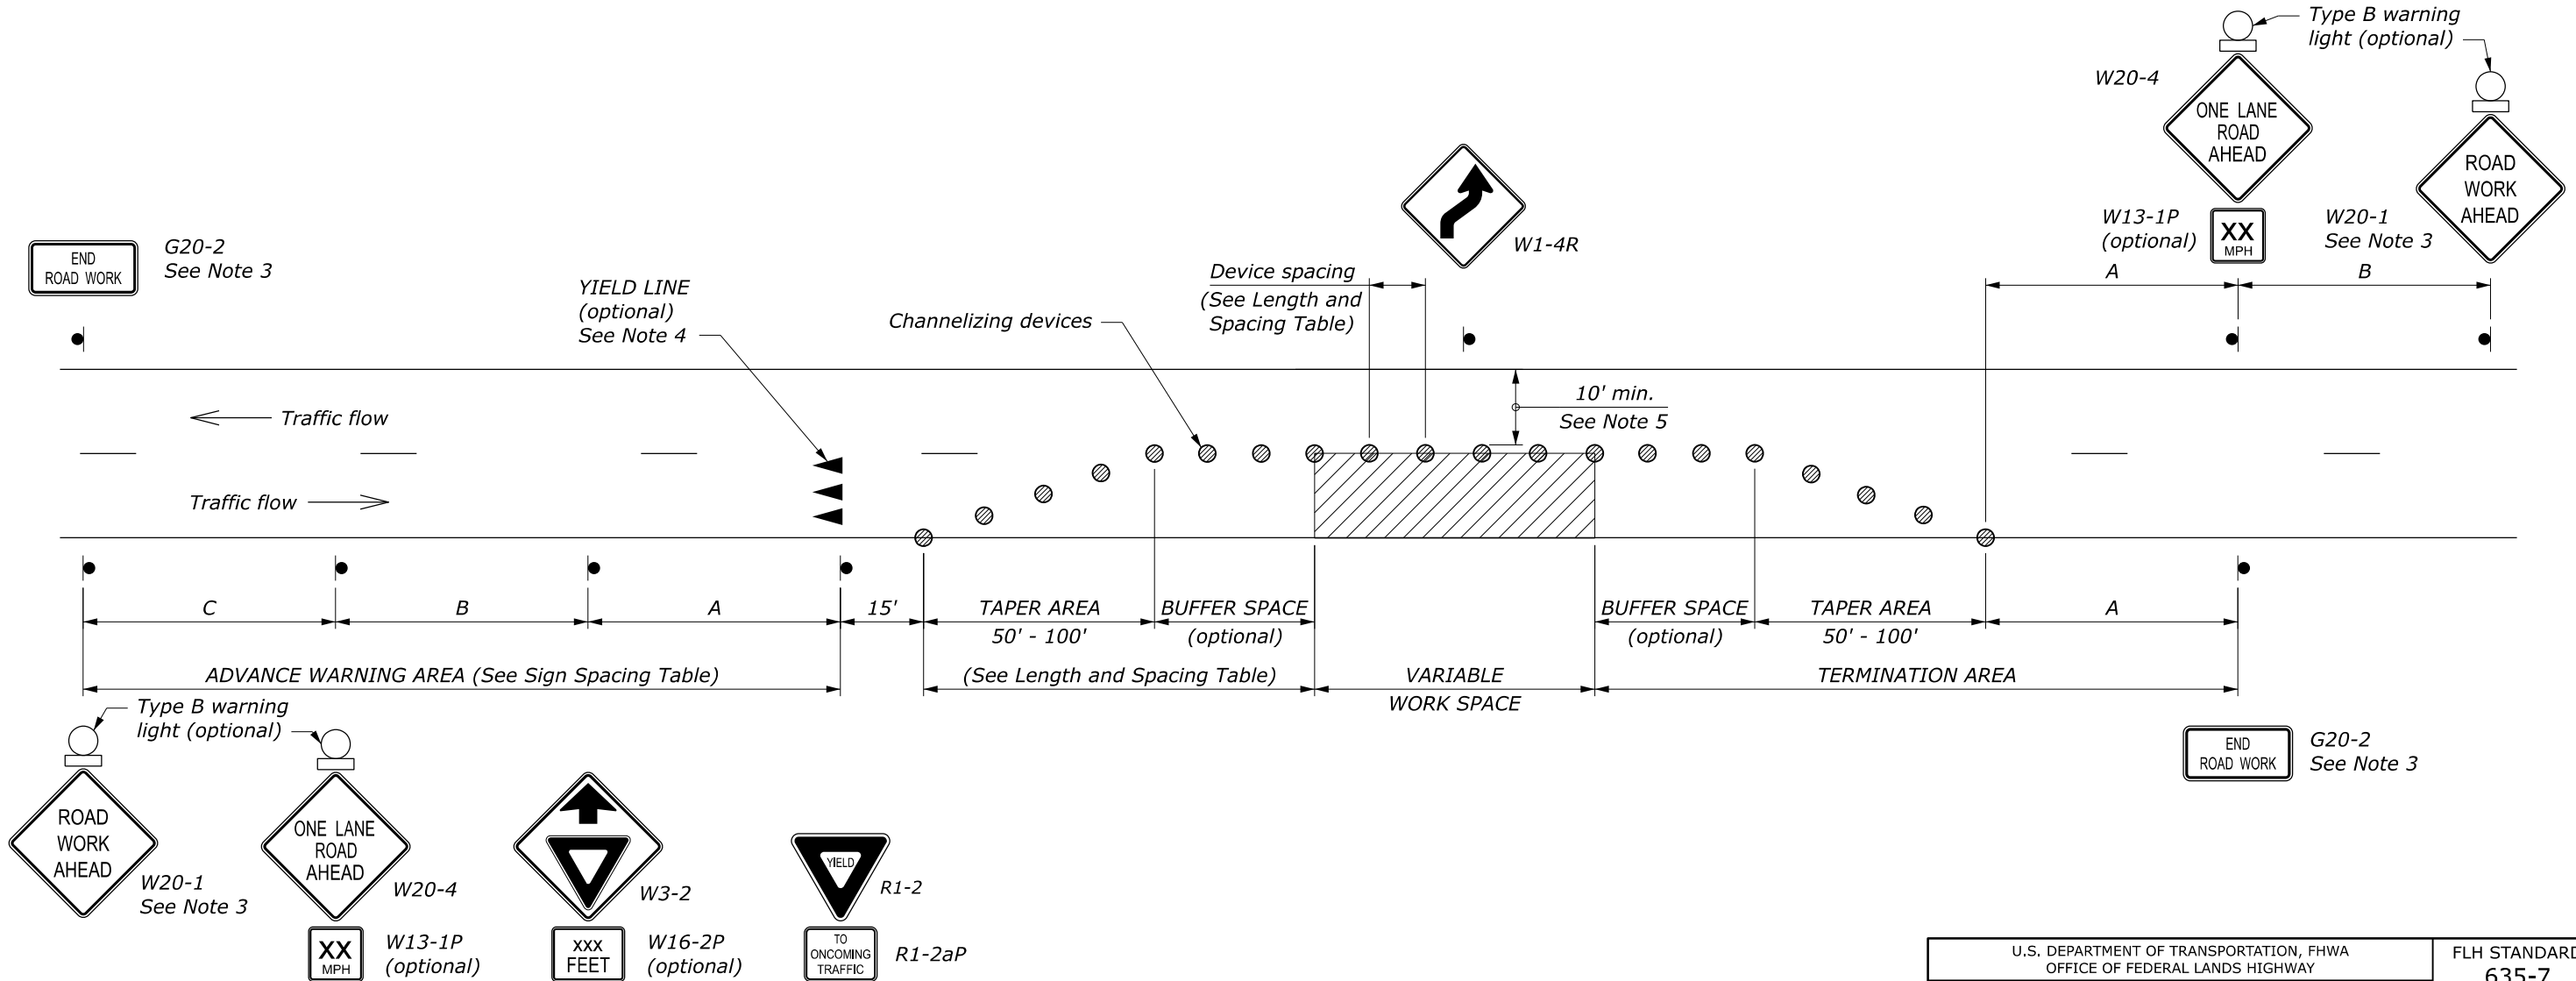

c:\pwwork\dm60753\516635-7.dgn [Std 635-7] 3 June 2024 1:15 PM

NO SCALE

U.S. DEPARTMENT OF TRANSPORTATION, FHWA OFFICE OF FEDERAL LANDS HIGHWAY	FLH STANDARD 635-7
TEMPORARY TRAFFIC CONTROL SINGLE LANE CLOSURE LAYOUT (WITH YIELD SIGN)	SPECIFICATION FP-24, FP-14
	APPROVED FOR USE 2/2024

LENGTH AND SPACING TABLE

APPROACH SPEED*		BUFFER SPACE LENGTH m	CHANNELIZING DEVICE SPACING IN METERS		
mph	km/h		TAPER AREA	BUFFER SPACE	WORK SPACE
20	30	35	6	12	12
25	40	45	6	15	15
30	50	60	6	18	18
35	55	75	6	21	21
40	65	95	6	24	24
45	70	110	6	27	27
50	80	130	6	30	30
55	90	150	6	34	34
60	95	175	6	37	37
65	105	195	6	40	40
70	115	225	6	43	43


* Approach speed based on the regulatory posted speed, not the advisory speed.

SIGN SPACING TABLE

ROAD TYPE	DISTANCE BETWEEN SIGNS IN METERS		
	A	B	C
Urban and Rural ≤ 50 km/h [≤ 30 mph]	30	30	30
Urban and Rural 60-80 km/h [35-50 mph]	100	100	100
Rural greater than 80 km/h [50 mph]	150	150	150
Expressway / Freeway	300	450	800

NOTE:

1. Use this layout only if sufficient gaps in oncoming traffic exist for traffic that must yield, and if drivers from both directions are able to see approaching traffic through and beyond the work site.
2. Final location and spacing of devices may be changed to fit field conditions as approved.
3. If closure is completely within the project limits, eliminate the ROAD WORK AHEAD (W20-1) and END ROAD WORK (G20-2) signs.
4. If the surface is paved, install yield lines that comply with the MUTCD.
5. For project specific minimum width, refer to Special Contract Requirements, Section 156.
6. Do not allow equipment, materials, or vehicles to be parked or stored in the buffer space.

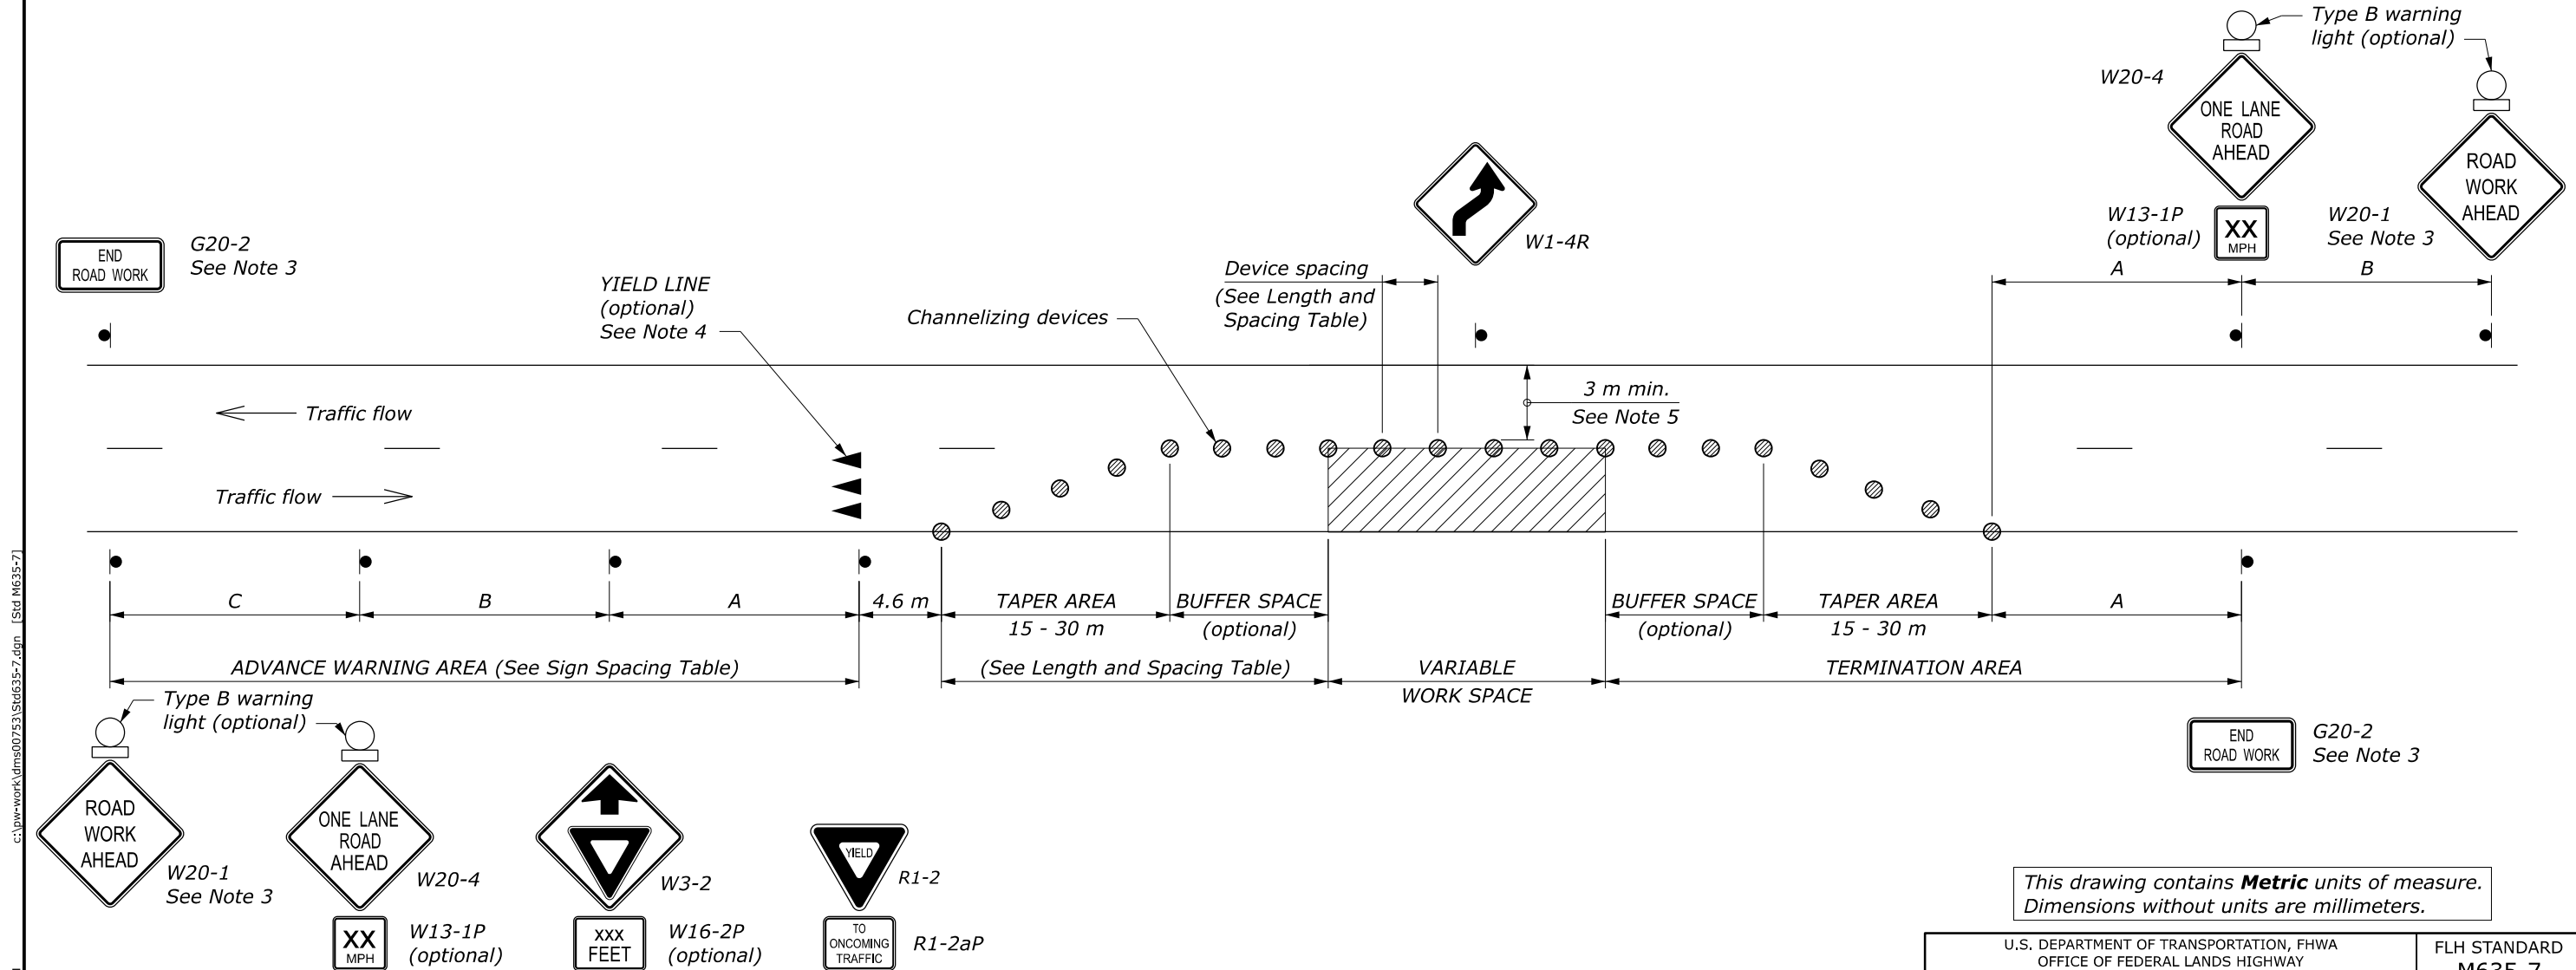

This drawing contains **Metric** units of measure. Dimensions without units are millimeters.

U.S. DEPARTMENT OF TRANSPORTATION, FHWA OFFICE OF FEDERAL LANDS HIGHWAY	FLH STANDARD M635-7
TEMPORARY TRAFFIC CONTROL SINGLE LANE CLOSURE LAYOUT (WITH YIELD SIGN)	SPECIFICATION FP-24, FP-14
	APPROVED FOR USE 2/2024

NO SCALE

3 June 2024 1:13 PM c:\pwwork\dms00753\Std635-7.dgn [Std M635-7]