


CONSTRUCTION PHASES

Arlington National Cemetery Southern Expansion (ANCSE) Defense Access Road (DAR) Project


Note: The DAR Project is committed to maintaining vehicular, transit, bicycle, and pedestrian access through the project site during the construction phases.

Legend			
	PROPOSED ROADWAY ALIGNMENT		TEMPORARY EDGE LINE
	PROPOSED CONSTRUCTION PHASE WORK AREA		TEMPORARY OVERHEAD UTILITY
	INFRASTRUCTURE COMPLETED IN PREVIOUS CONSTRUCTION PHASES		TRAFFIC FLOW THIS STAGE
	PROPOSED DEMOLITION OF EXISTING OR TEMPORARY INFRASTRUCTURE		


Proposed Construction Phase 1

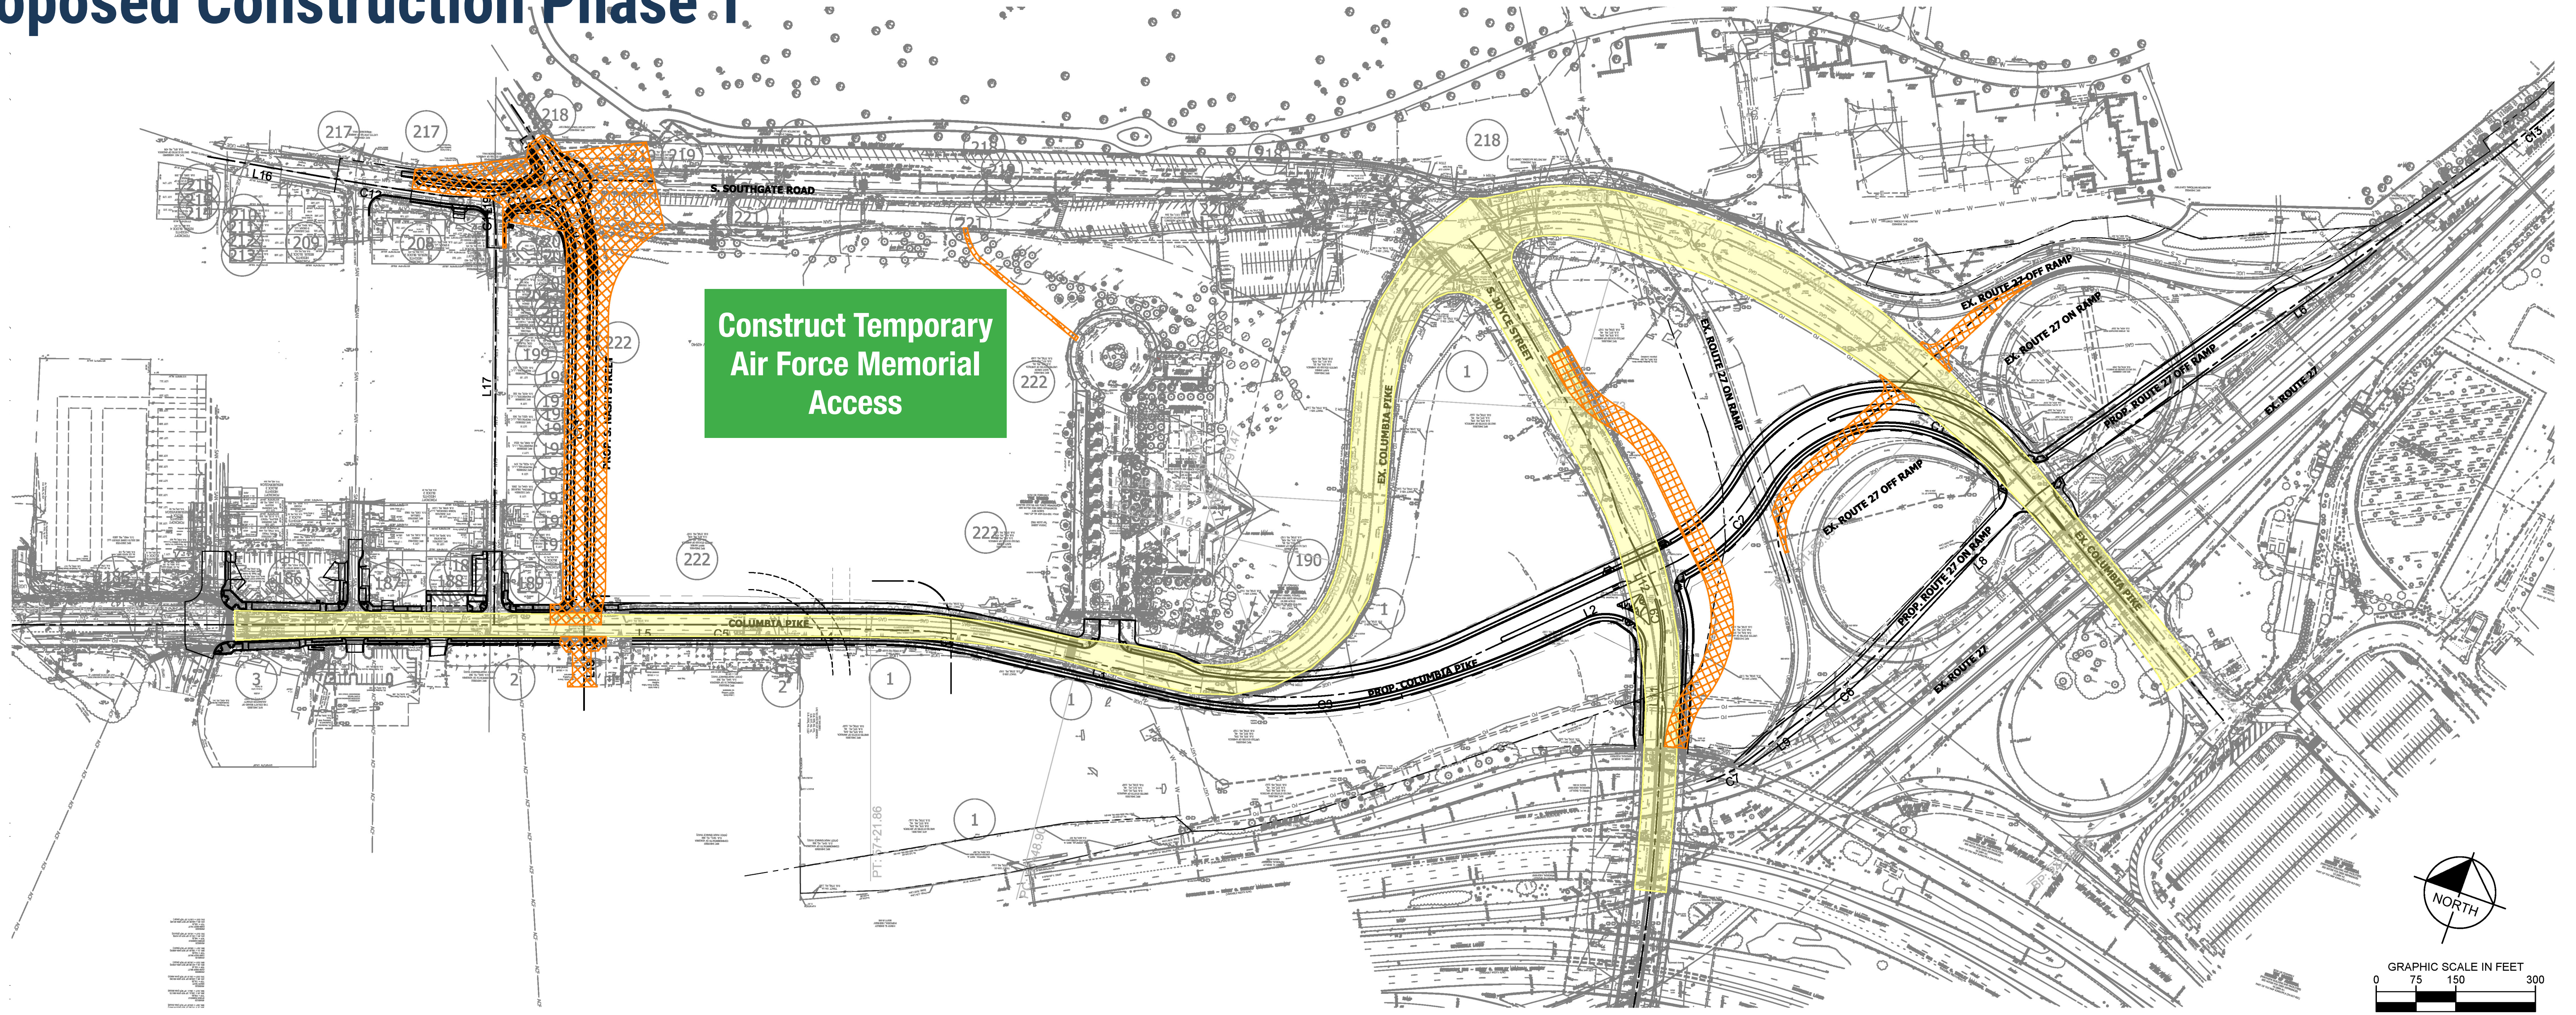

Proposed Construction Phase 2

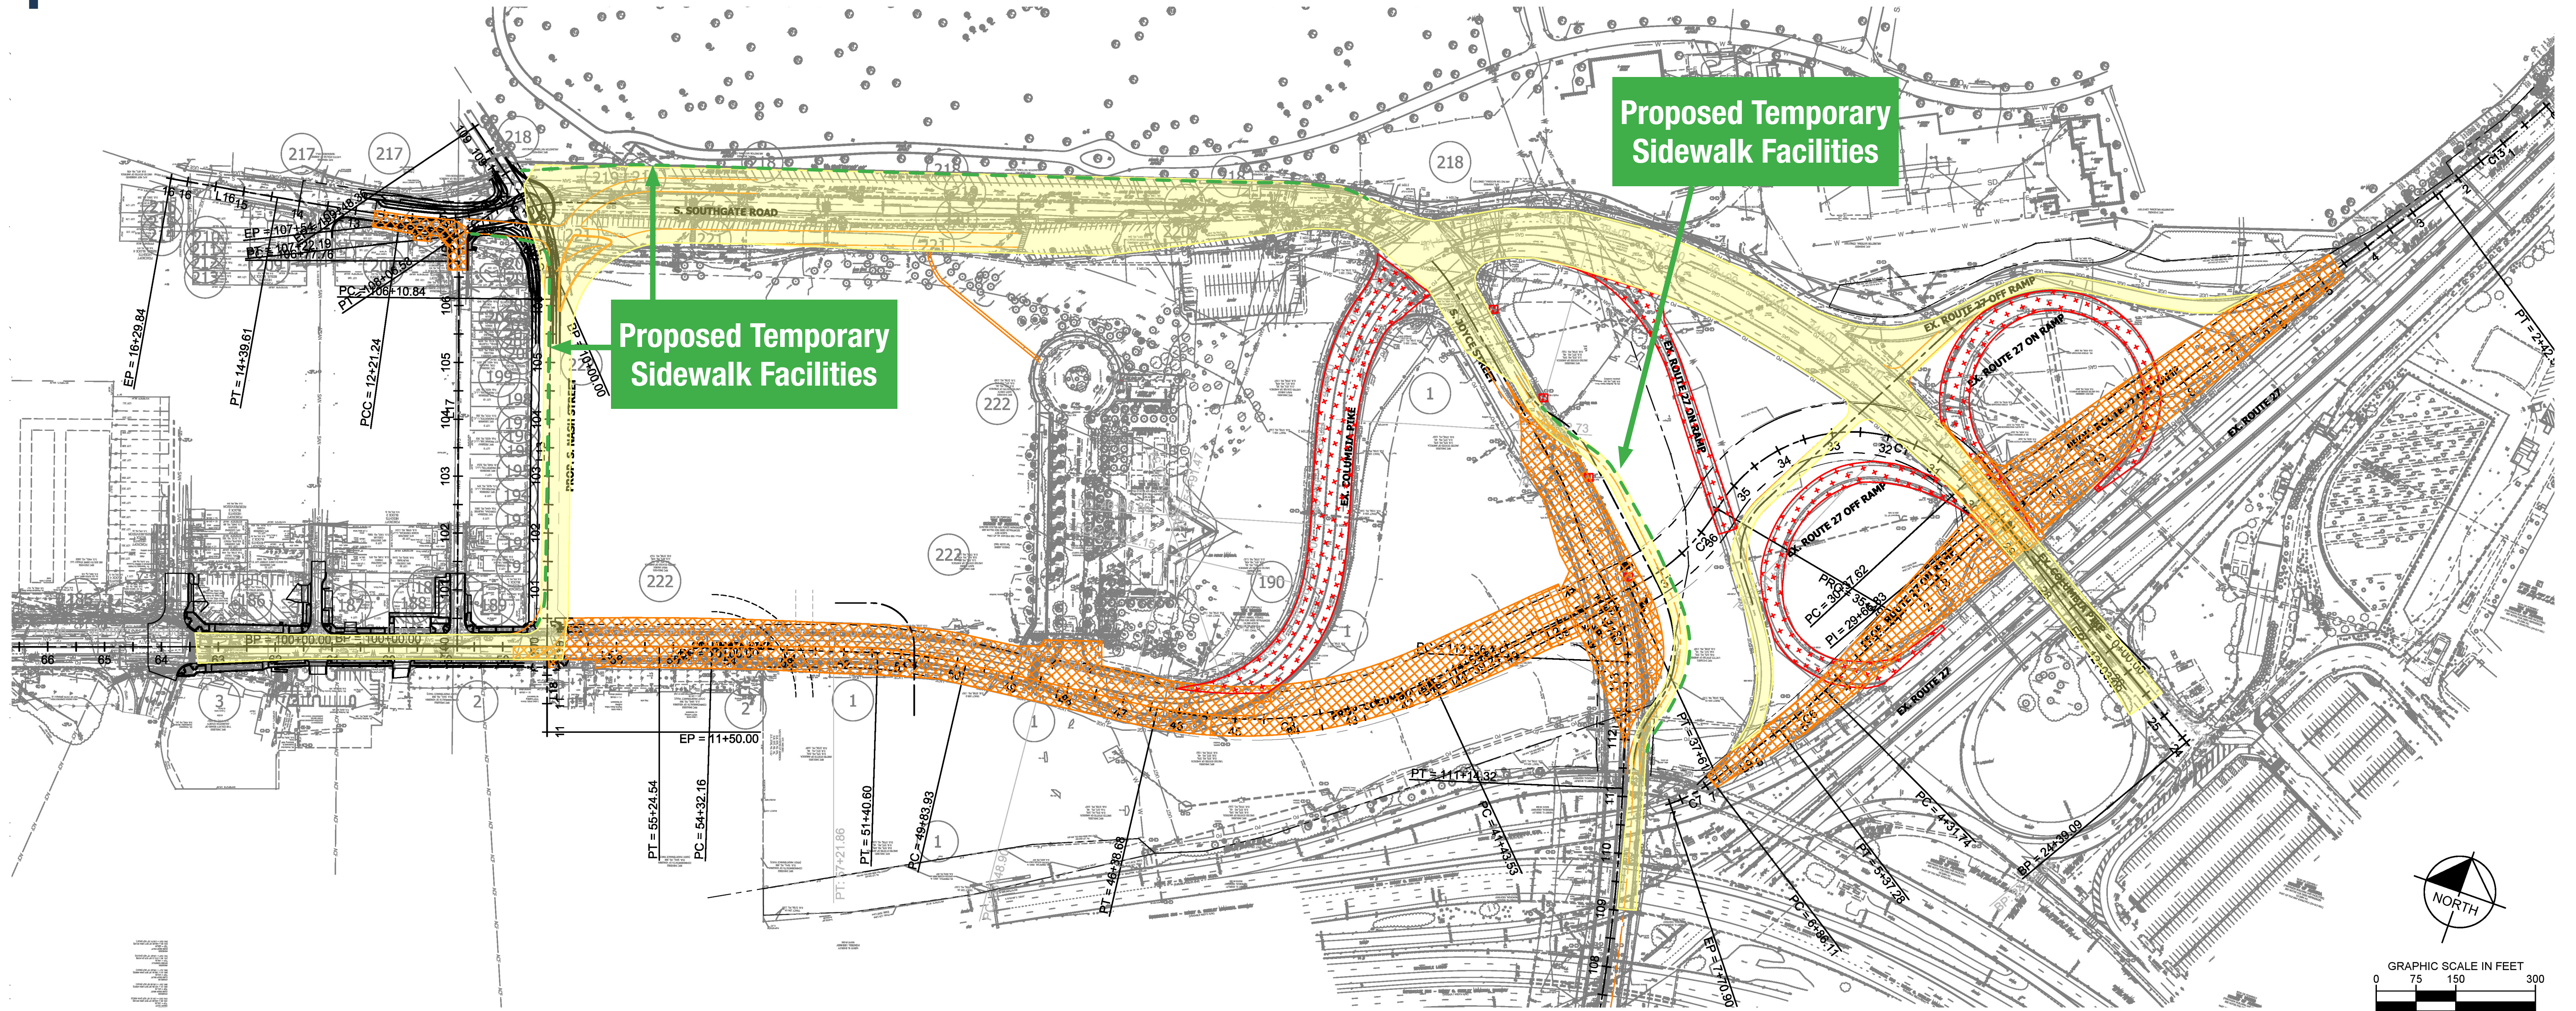

Proposed Construction Phase 3

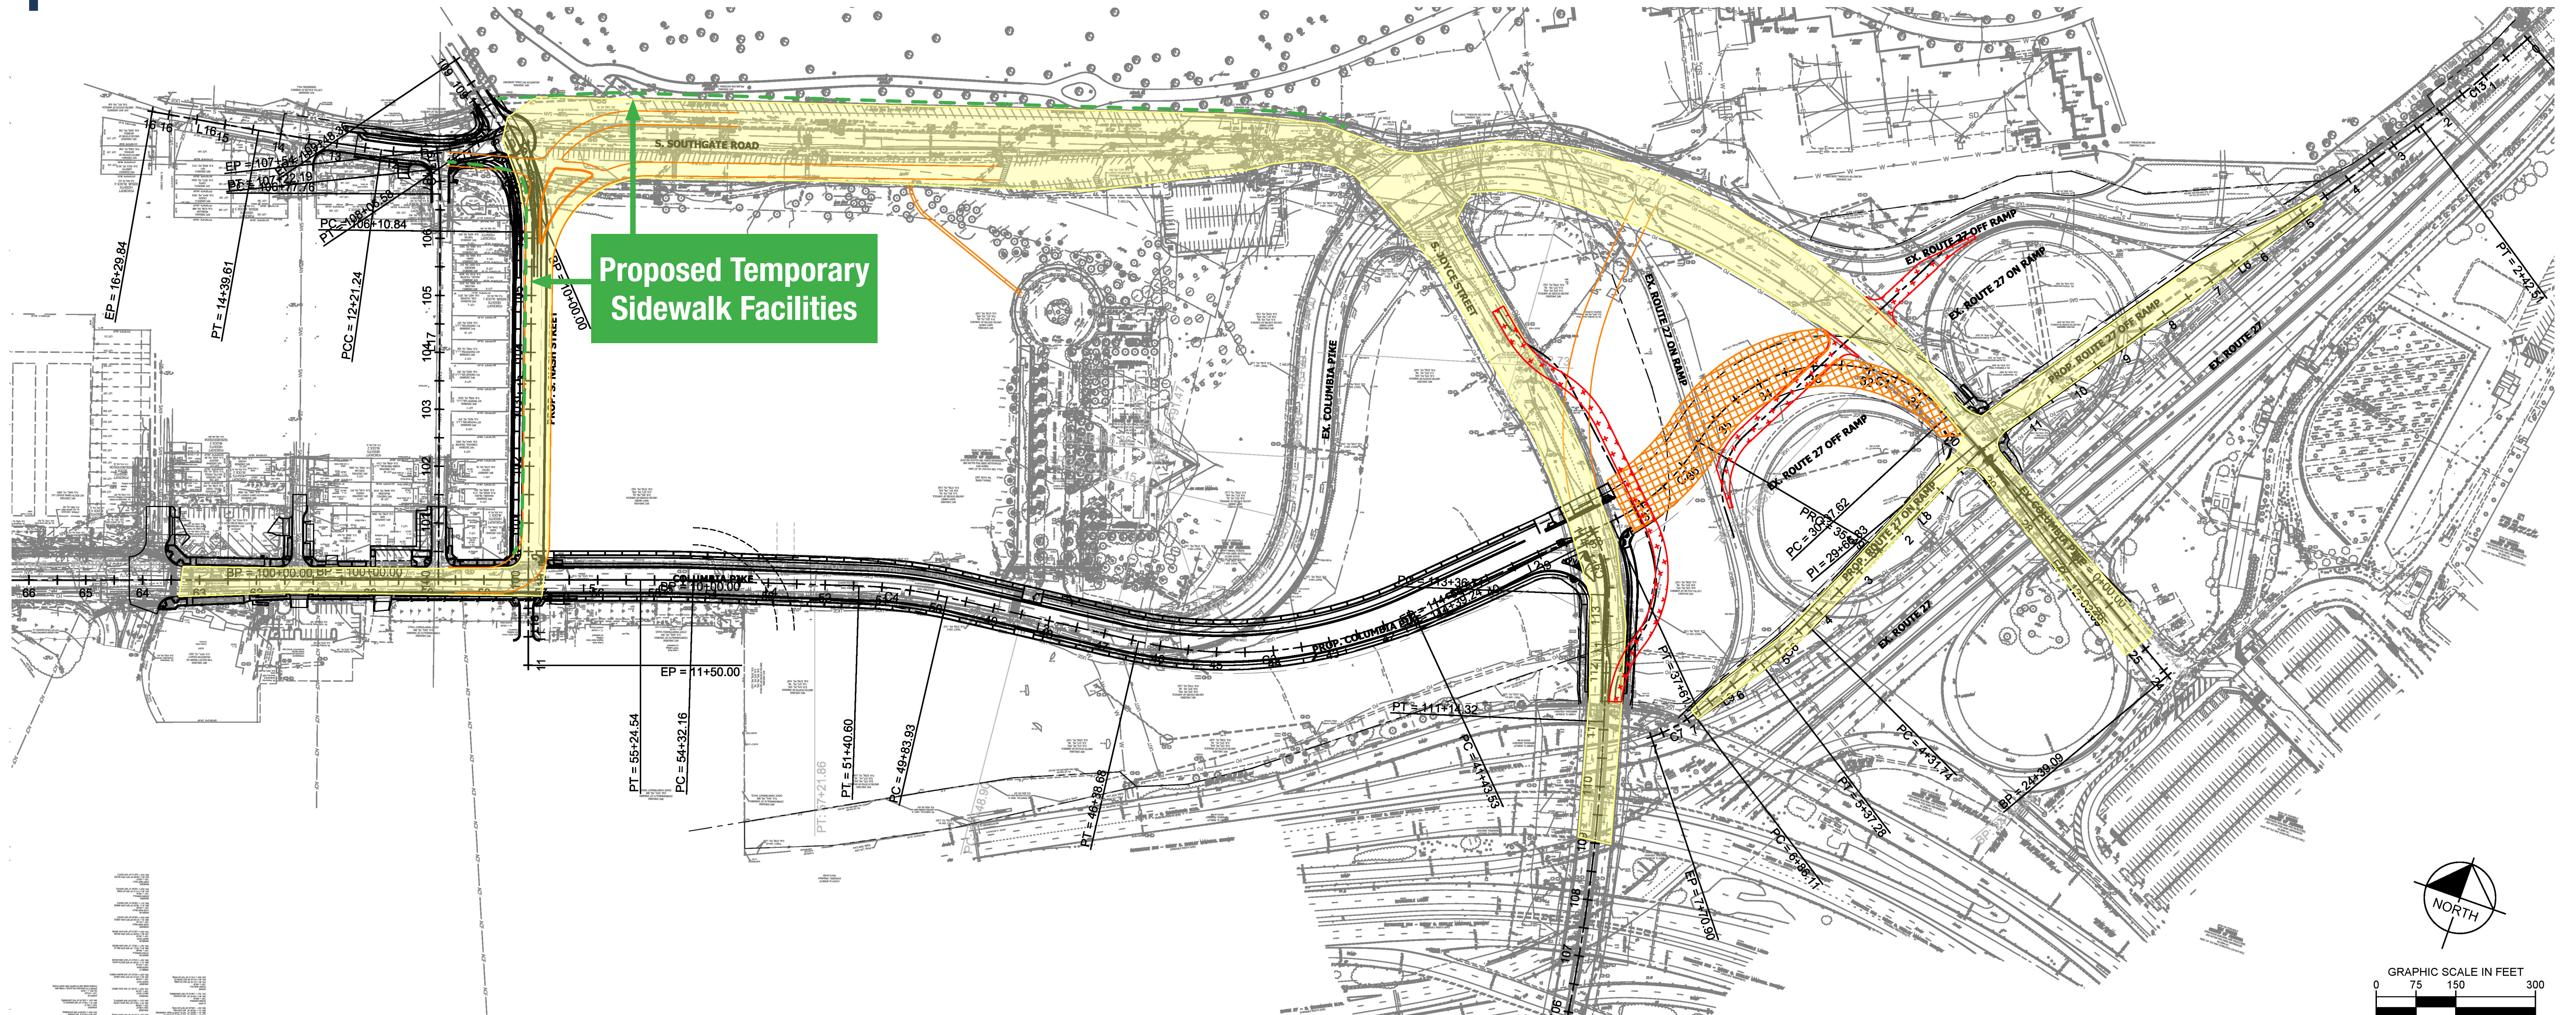


CONSTRUCTION PHASES

Arlington National Cemetery Southern Expansion (ANCSE) Defense Access Road (DAR) Project


Note: The DAR Project is committed to maintaining vehicular, transit, bicycle, and pedestrian access through the project site during the construction phases.

Legend			
	PROPOSED ROADWAY ALIGNMENT		TEMPORARY OVERHEAD UTILITY
	PROPOSED CONSTRUCTION PHASE WORK AREA		TRAFFIC FLOW THIS STAGE
	INFRASTRUCTURE COMPLETED IN PREVIOUS CONSTRUCTION PHASES		
	PROPOSED DEMOLITION OF EXISTING OR TEMPORARY INFRASTRUCTURE		

Proposed Construction Phase 4

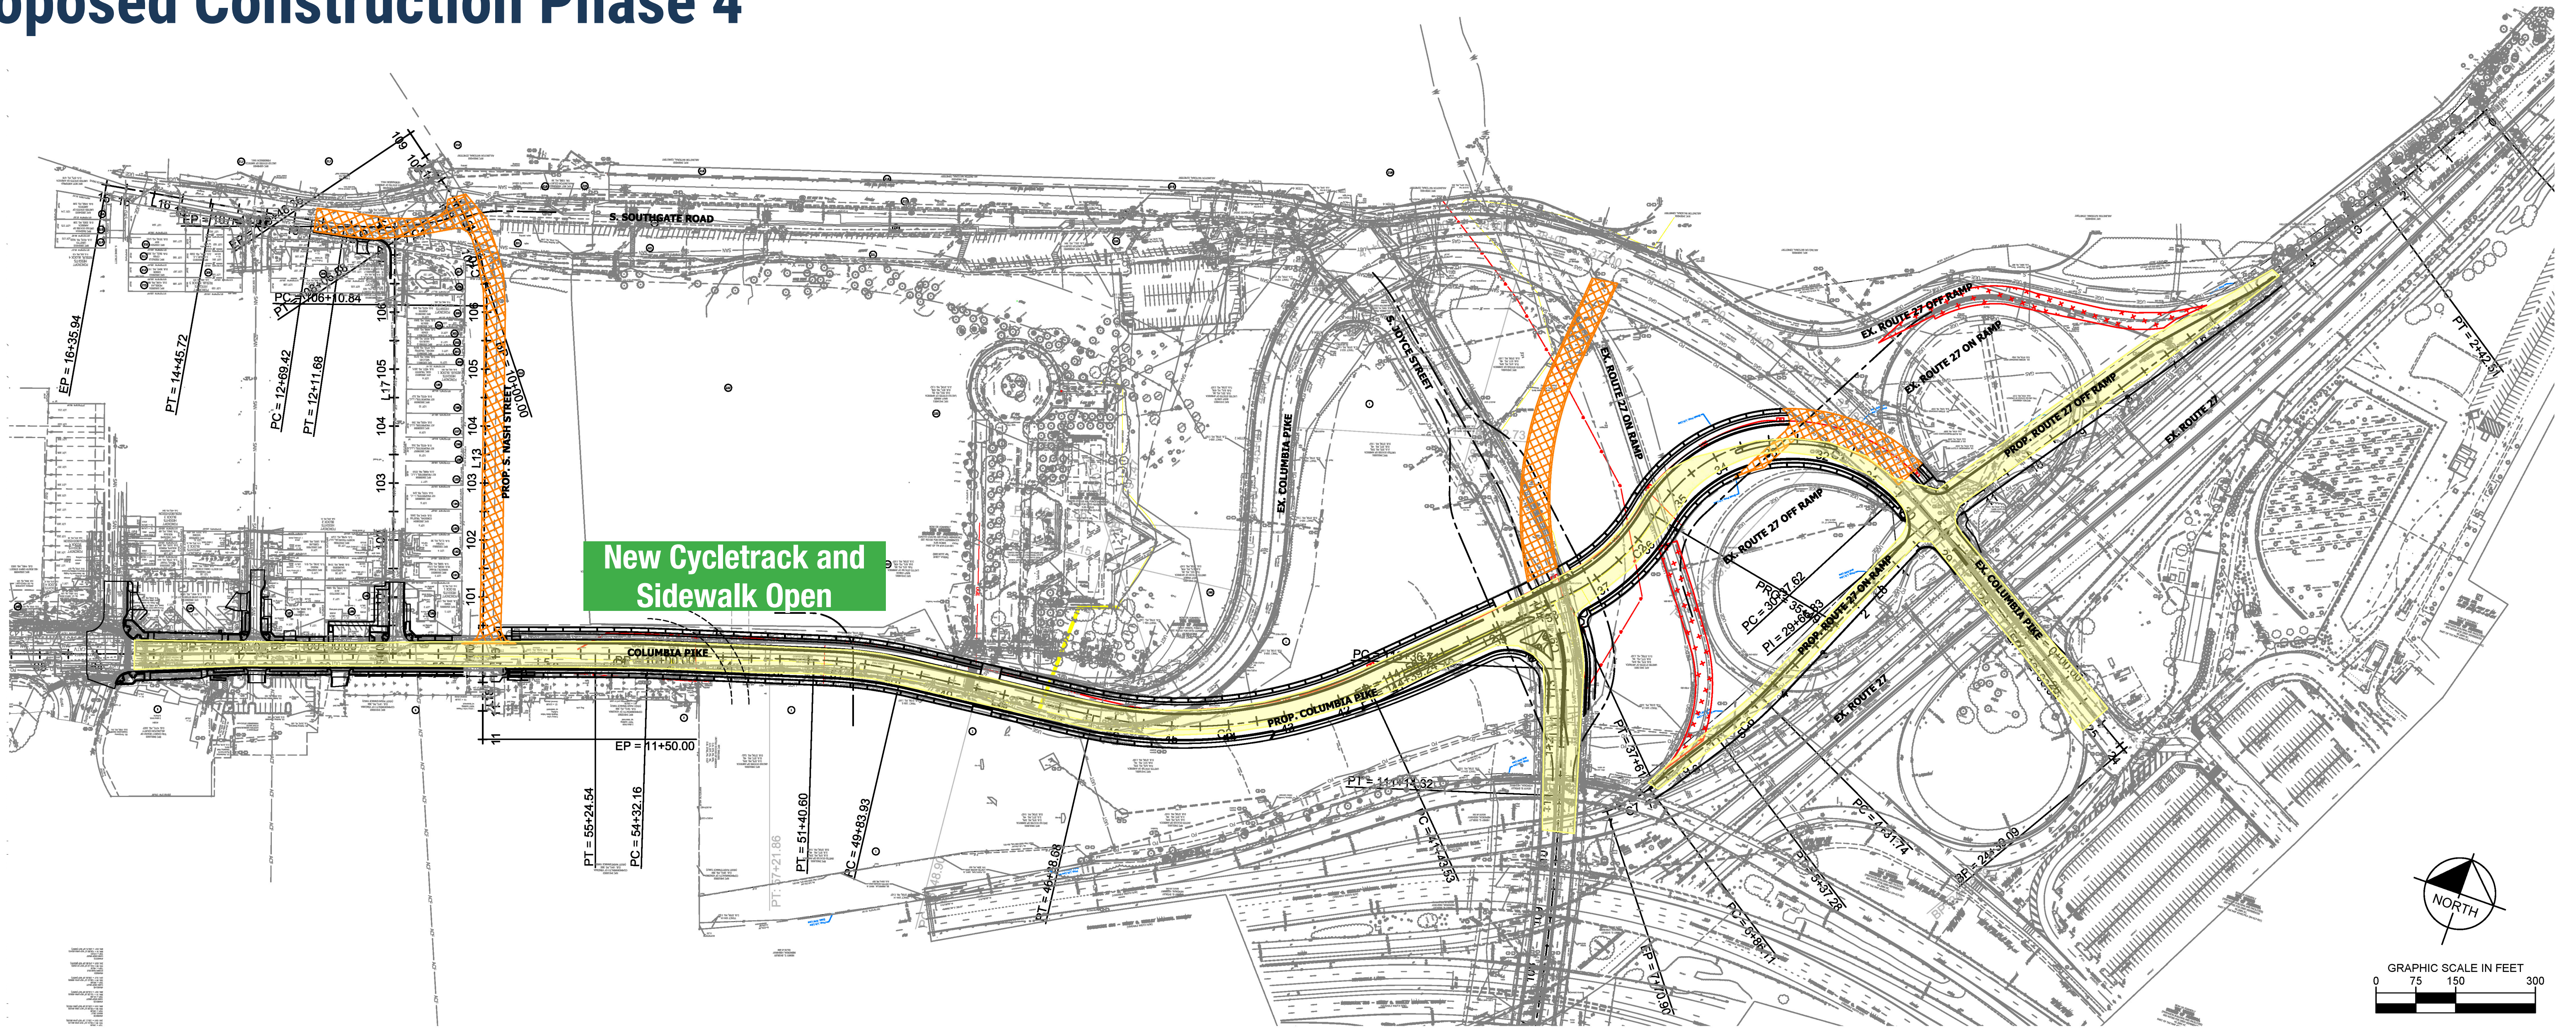

Proposed Construction Phase 5

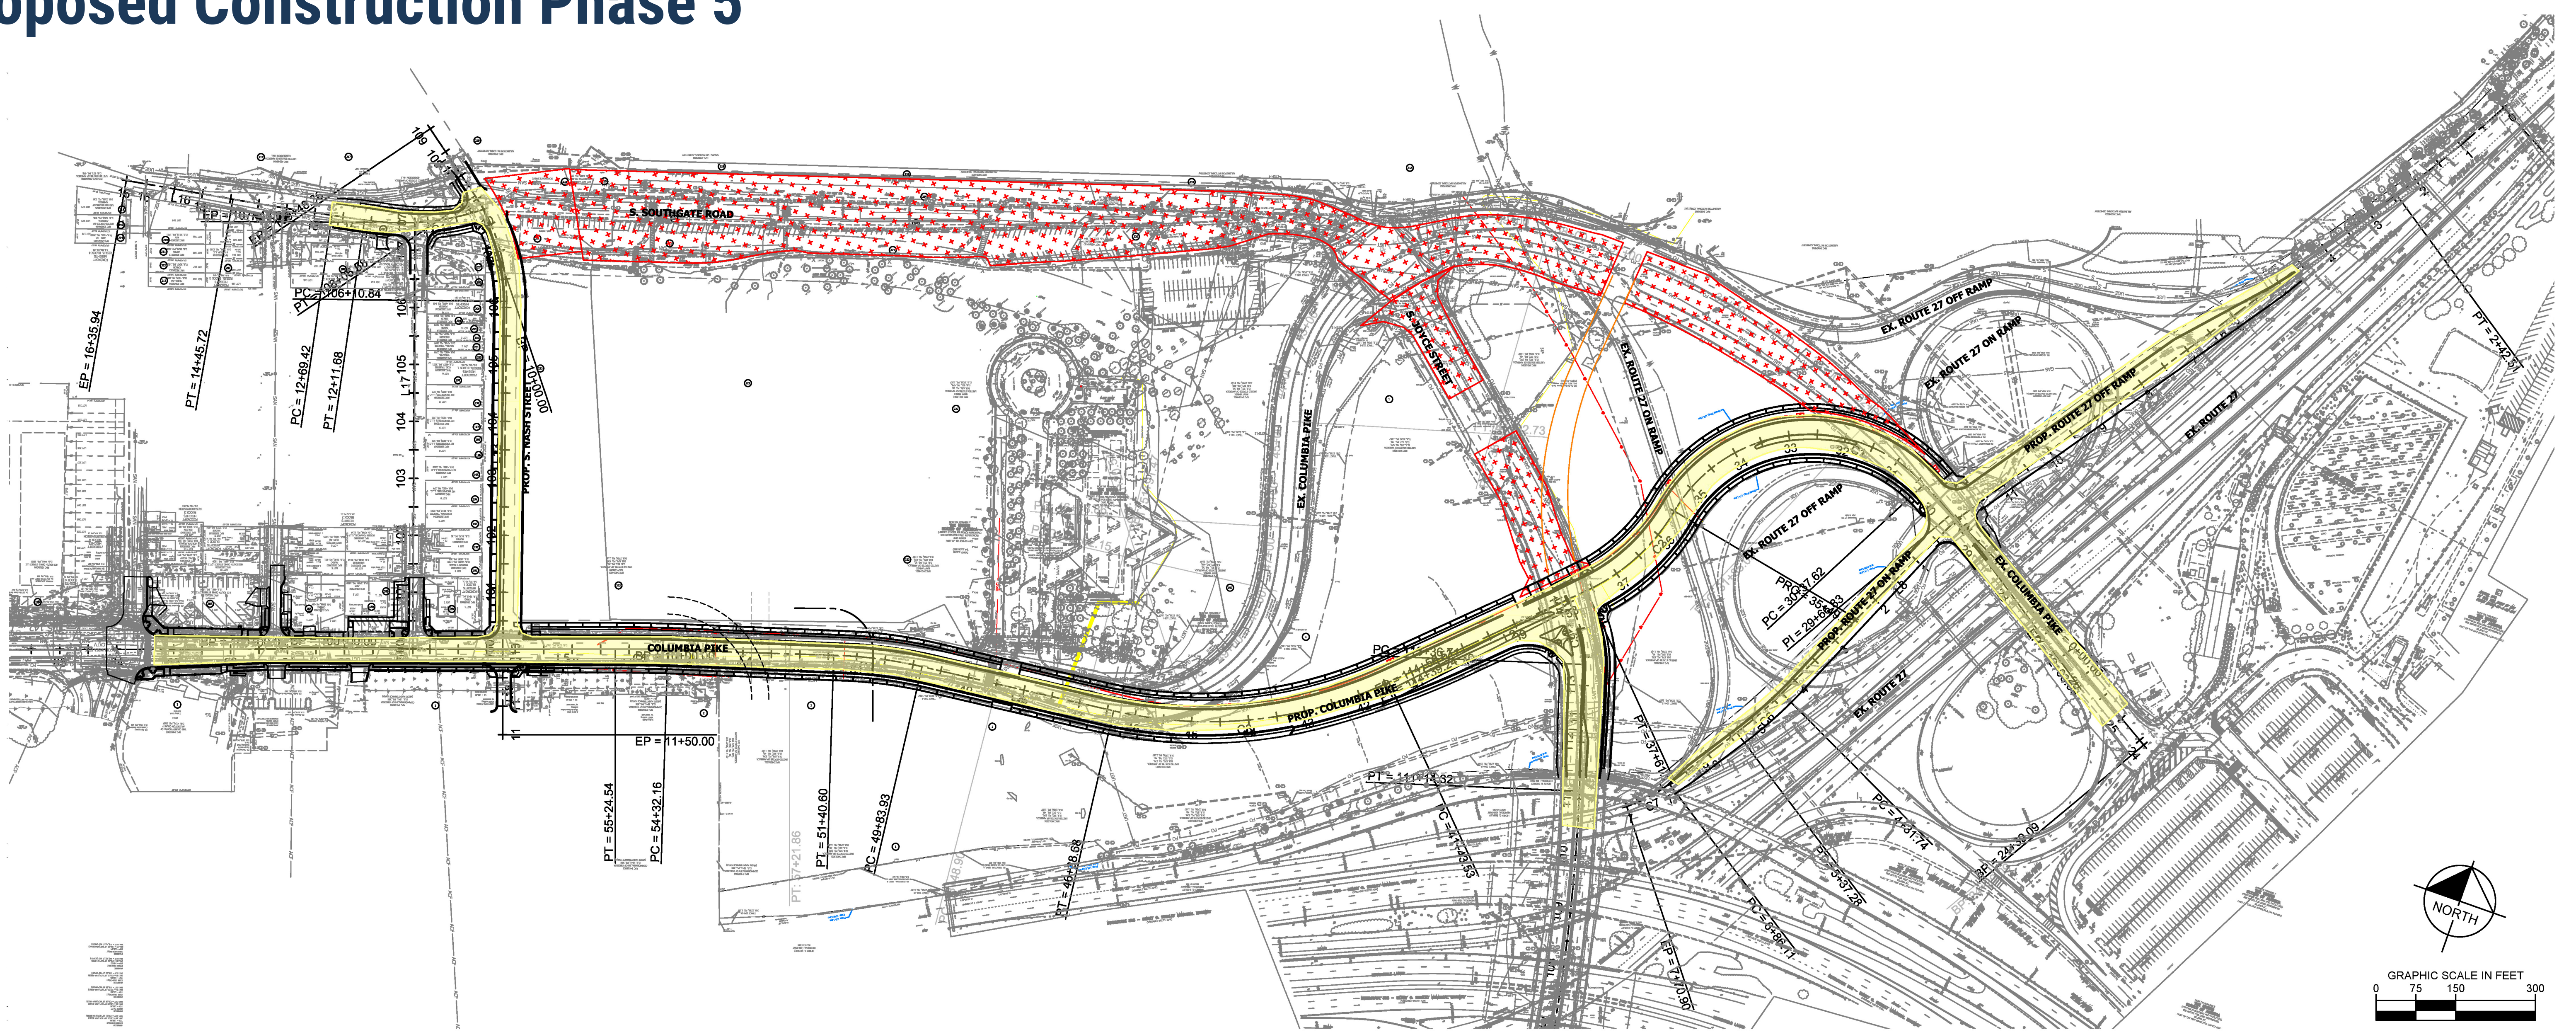

Proposed Construction Phase 6

