


PROJECT	SHEET NUMBER
MT PRAIRIE 2016(3)	A.1

U. S. DEPARTMENT OF TRANSPORTATION FEDERAL HIGHWAY ADMINISTRATION

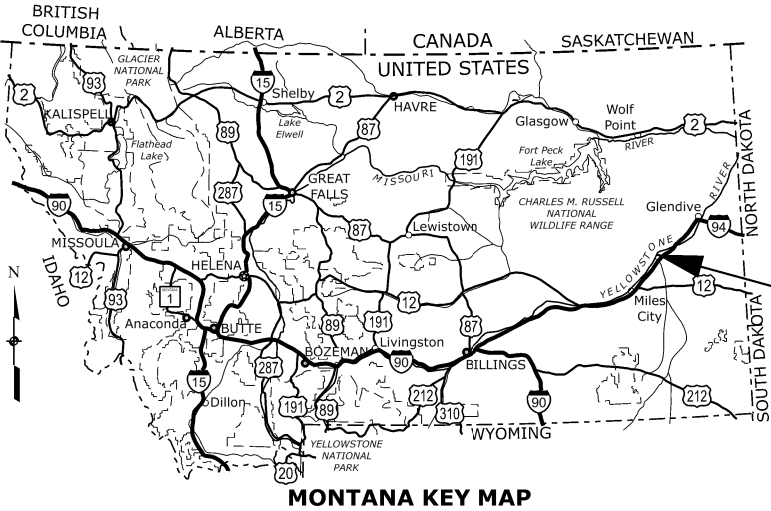


PROJECT LOCATION

MT PRAIRIE 2016(3) **MILWAUKEE BRIDGE RESURFACING AND REHABILITATION**

PRAIRIE COUNTY
MONTANA

LENGTH 0.348 MILES

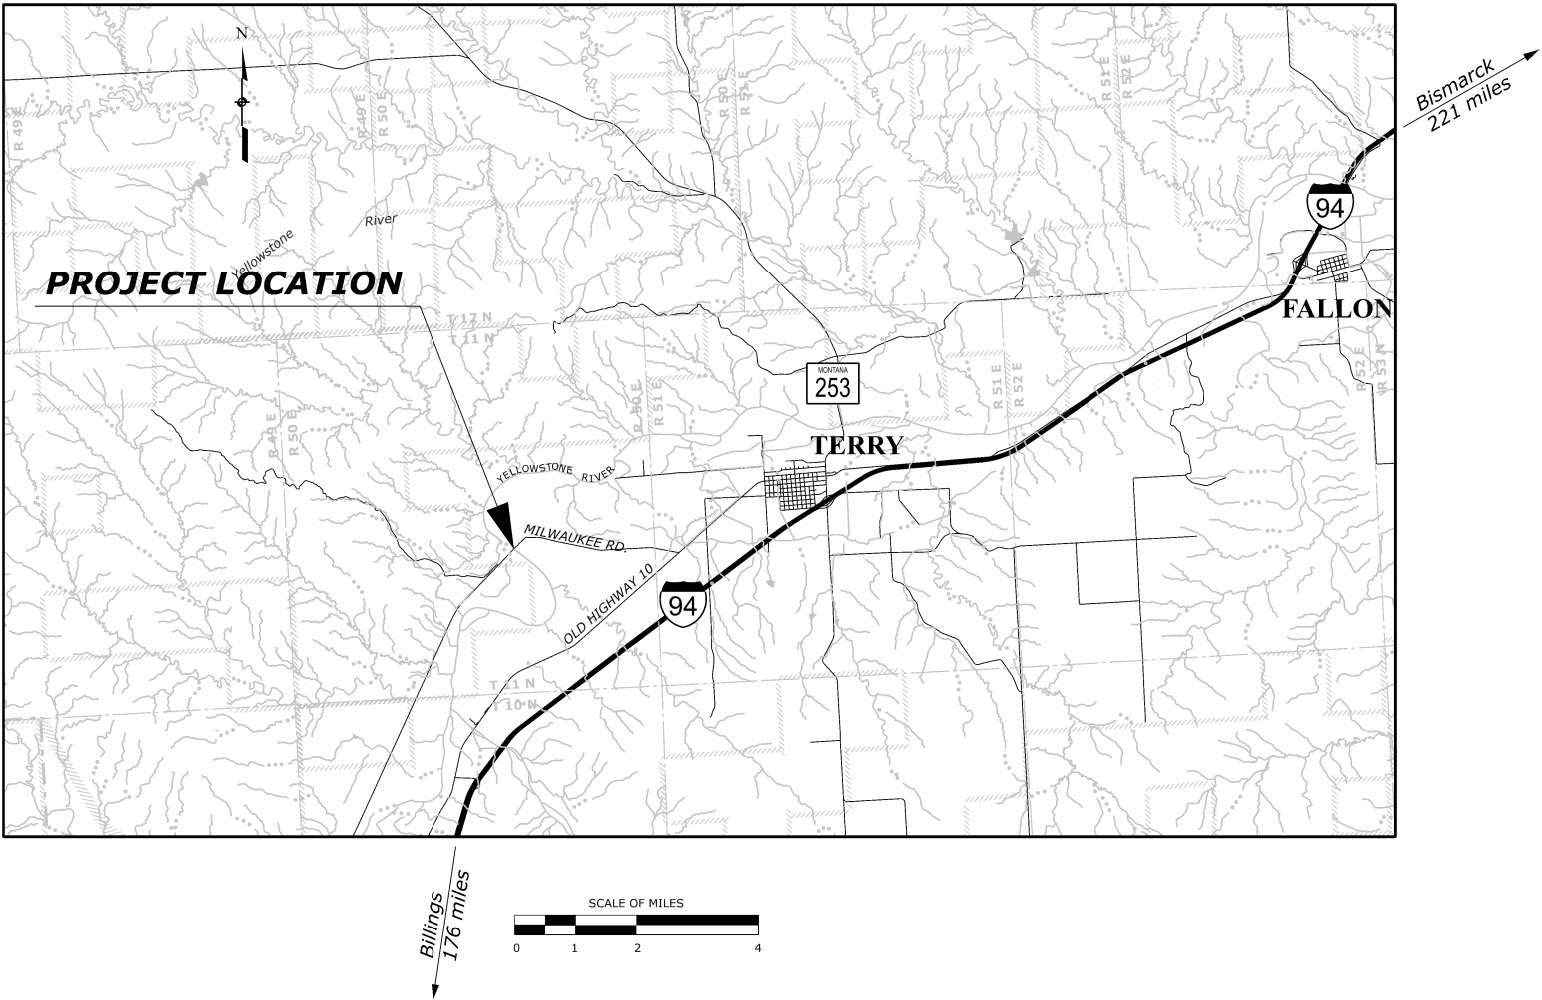

c:\pw-work\0592470\mt-a-prai201603_aa.dgn [Title Sheet] 11 December 2023 4:49 PM

PROJECT MANAGER
J. KEY