



CUT SLOPE ROUNDING

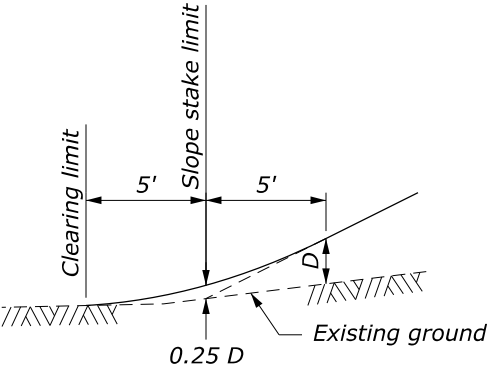

FILL SLOPE ROUNDING

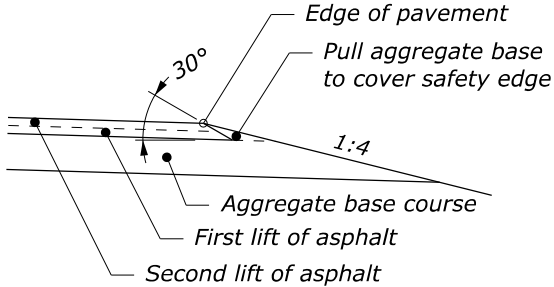

SAFETY EDGE

Note and Footnote heading text
Template: Annotation\General\Note Heading

Numbered notes or footnotes
Template: Annotation\General\Numbered note

NOTE:


- See FAR Clause 52.236-4, Physical Data and Section 152 for additional design data to use in constructing the project.
- Apply tack coat according to Subsection 401.06.

Detail annotation located in Details Model
Detail linework located in Elements Model
Make changes in appropriate model

TYPICAL SECTION
(EXAMPLE 1)


C:\Users\jowley\OneDrive\WFL Sample Plans\C-Sheets\ORD Sample Plans\Typical Section-2A.dgn [Typical Section] 3 March 2021 6:42 AM

STATE	PROJECT	SHEET NUMBER
ID	ADA 60(5)	C.1

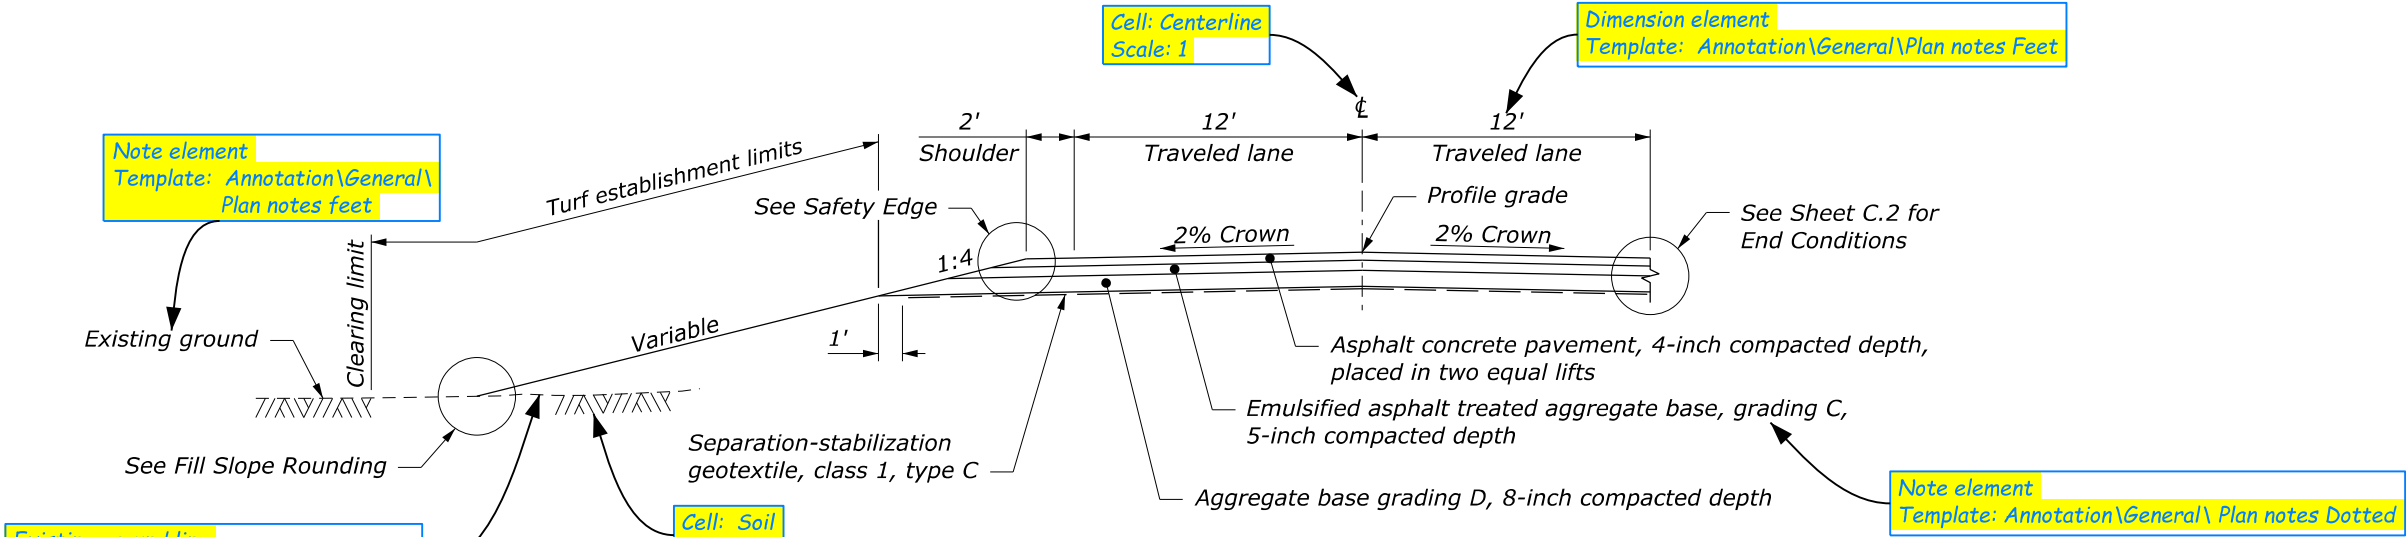


EARL ROAD

388+50 to 443+00

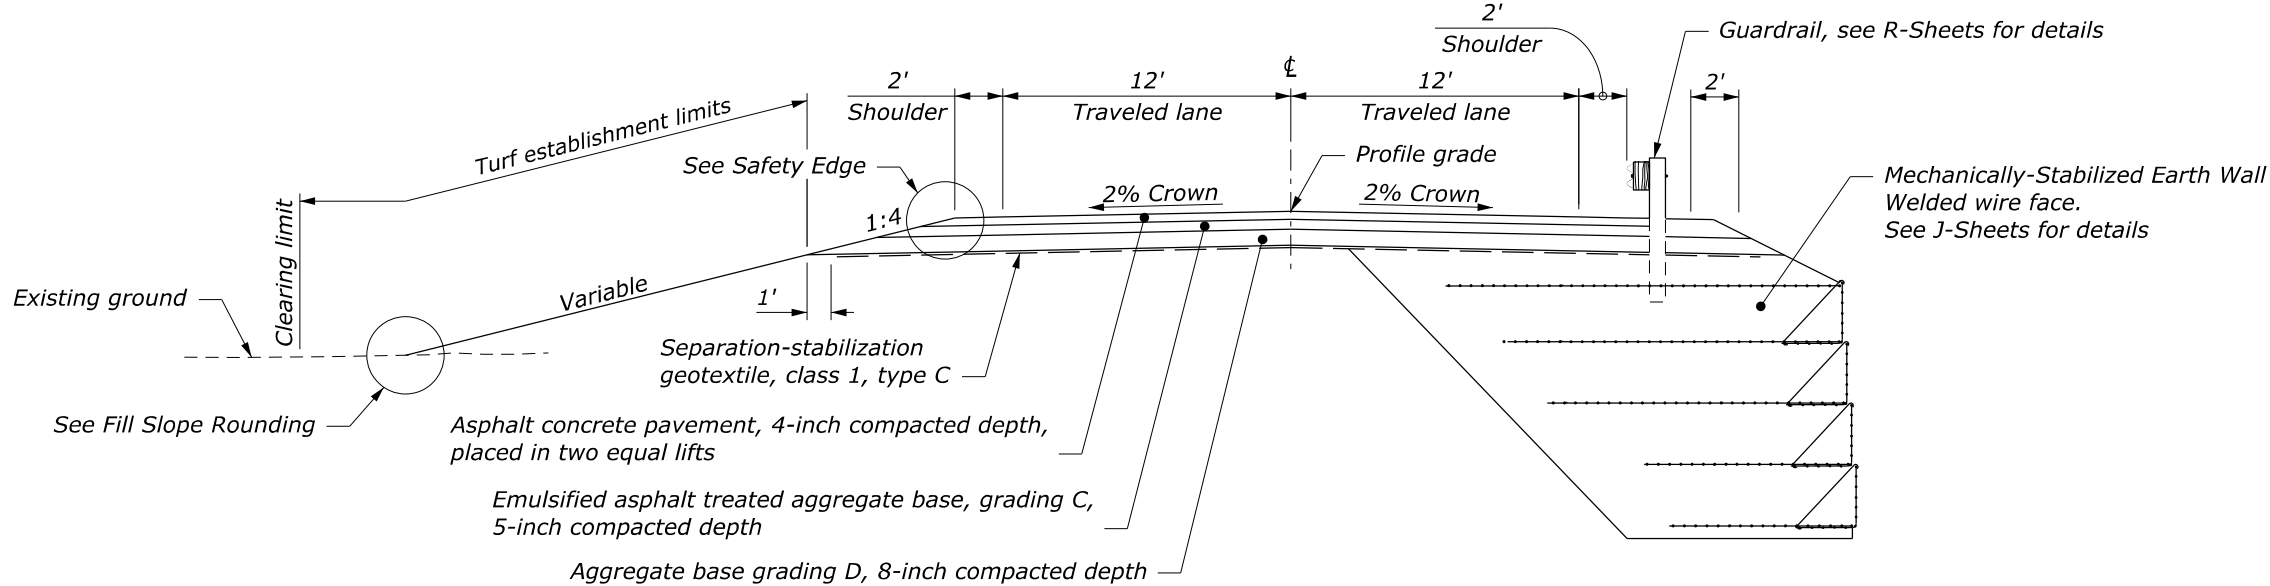


EARL ROAD


443+00 to 448+00

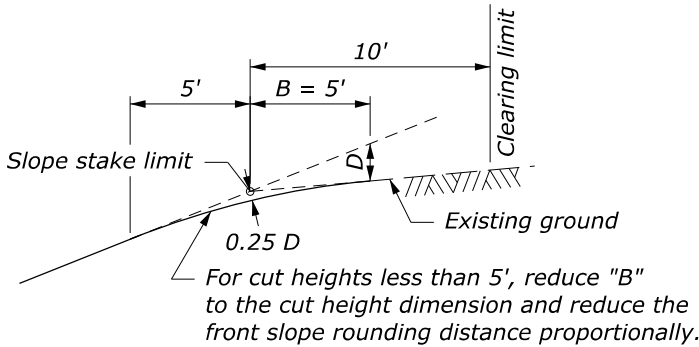

CUT SLOPE ROUNDING

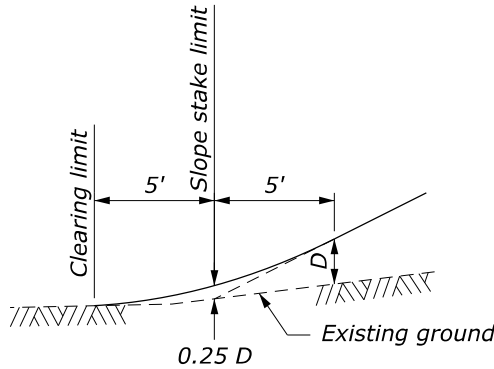

FILL SLOPE ROUNDING

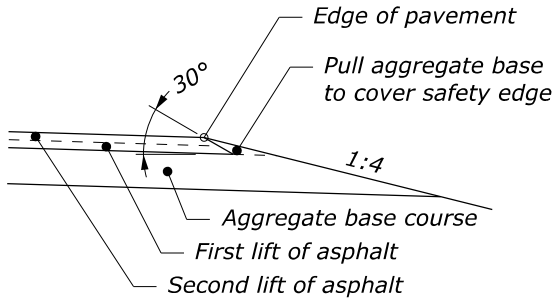

SAFETY EDGE

NOTE:

- See FAR Clause 52.236-4, Physical Data and Section 152 for additional design data to use in constructing the project.
- Apply tack coat according to Subsection 401.06.


Detail annotation located in Details Model
Detail linework located in Elements Model
Make changes in appropriate model

TYPICAL SECTION


Sheet 1 of 2
(EXAMPLE 2)

C:\Users\jowley\N\Desktop\WFL Sample Plans\C-Sheets\ORD Sample Plans\Typical Section-2B.dgn [Typical Section] 19 March 2021 6:49 AM


STATE	PROJECT	SHEET NUMBER
ID	ADA 60(5)	C.2

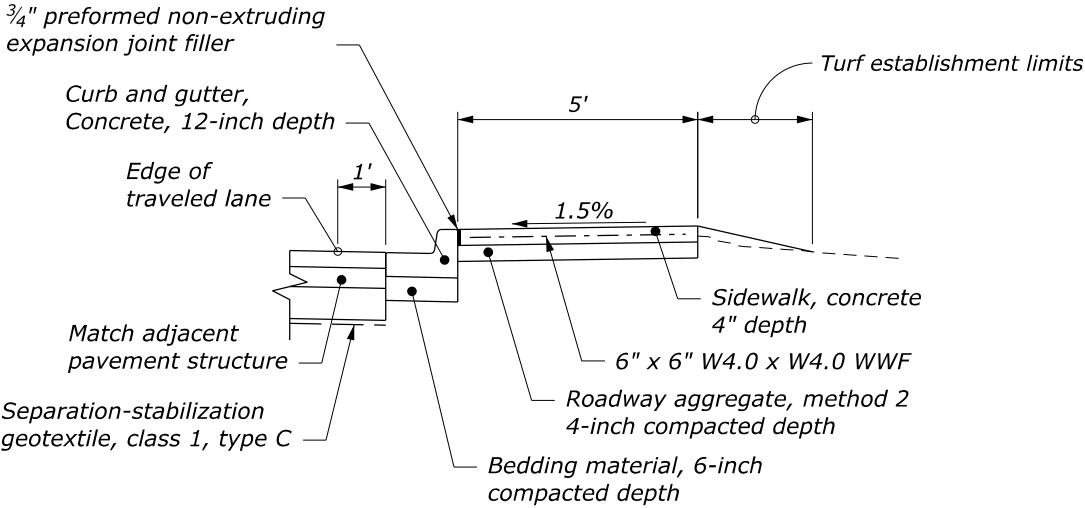

SIDEWALK, CURB, AND ROADWAY

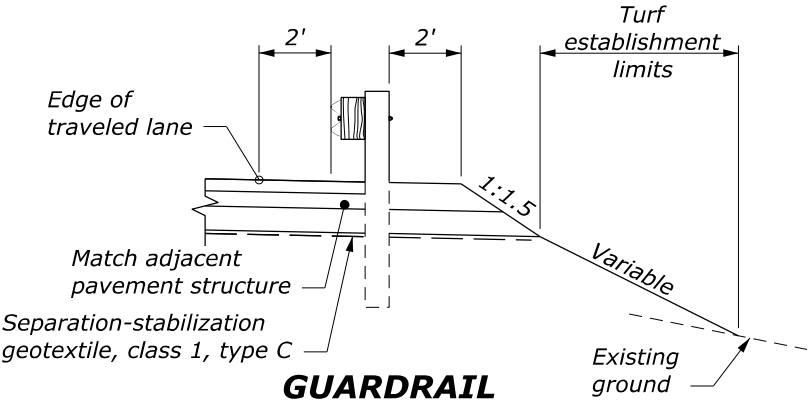

GUARDRAIL

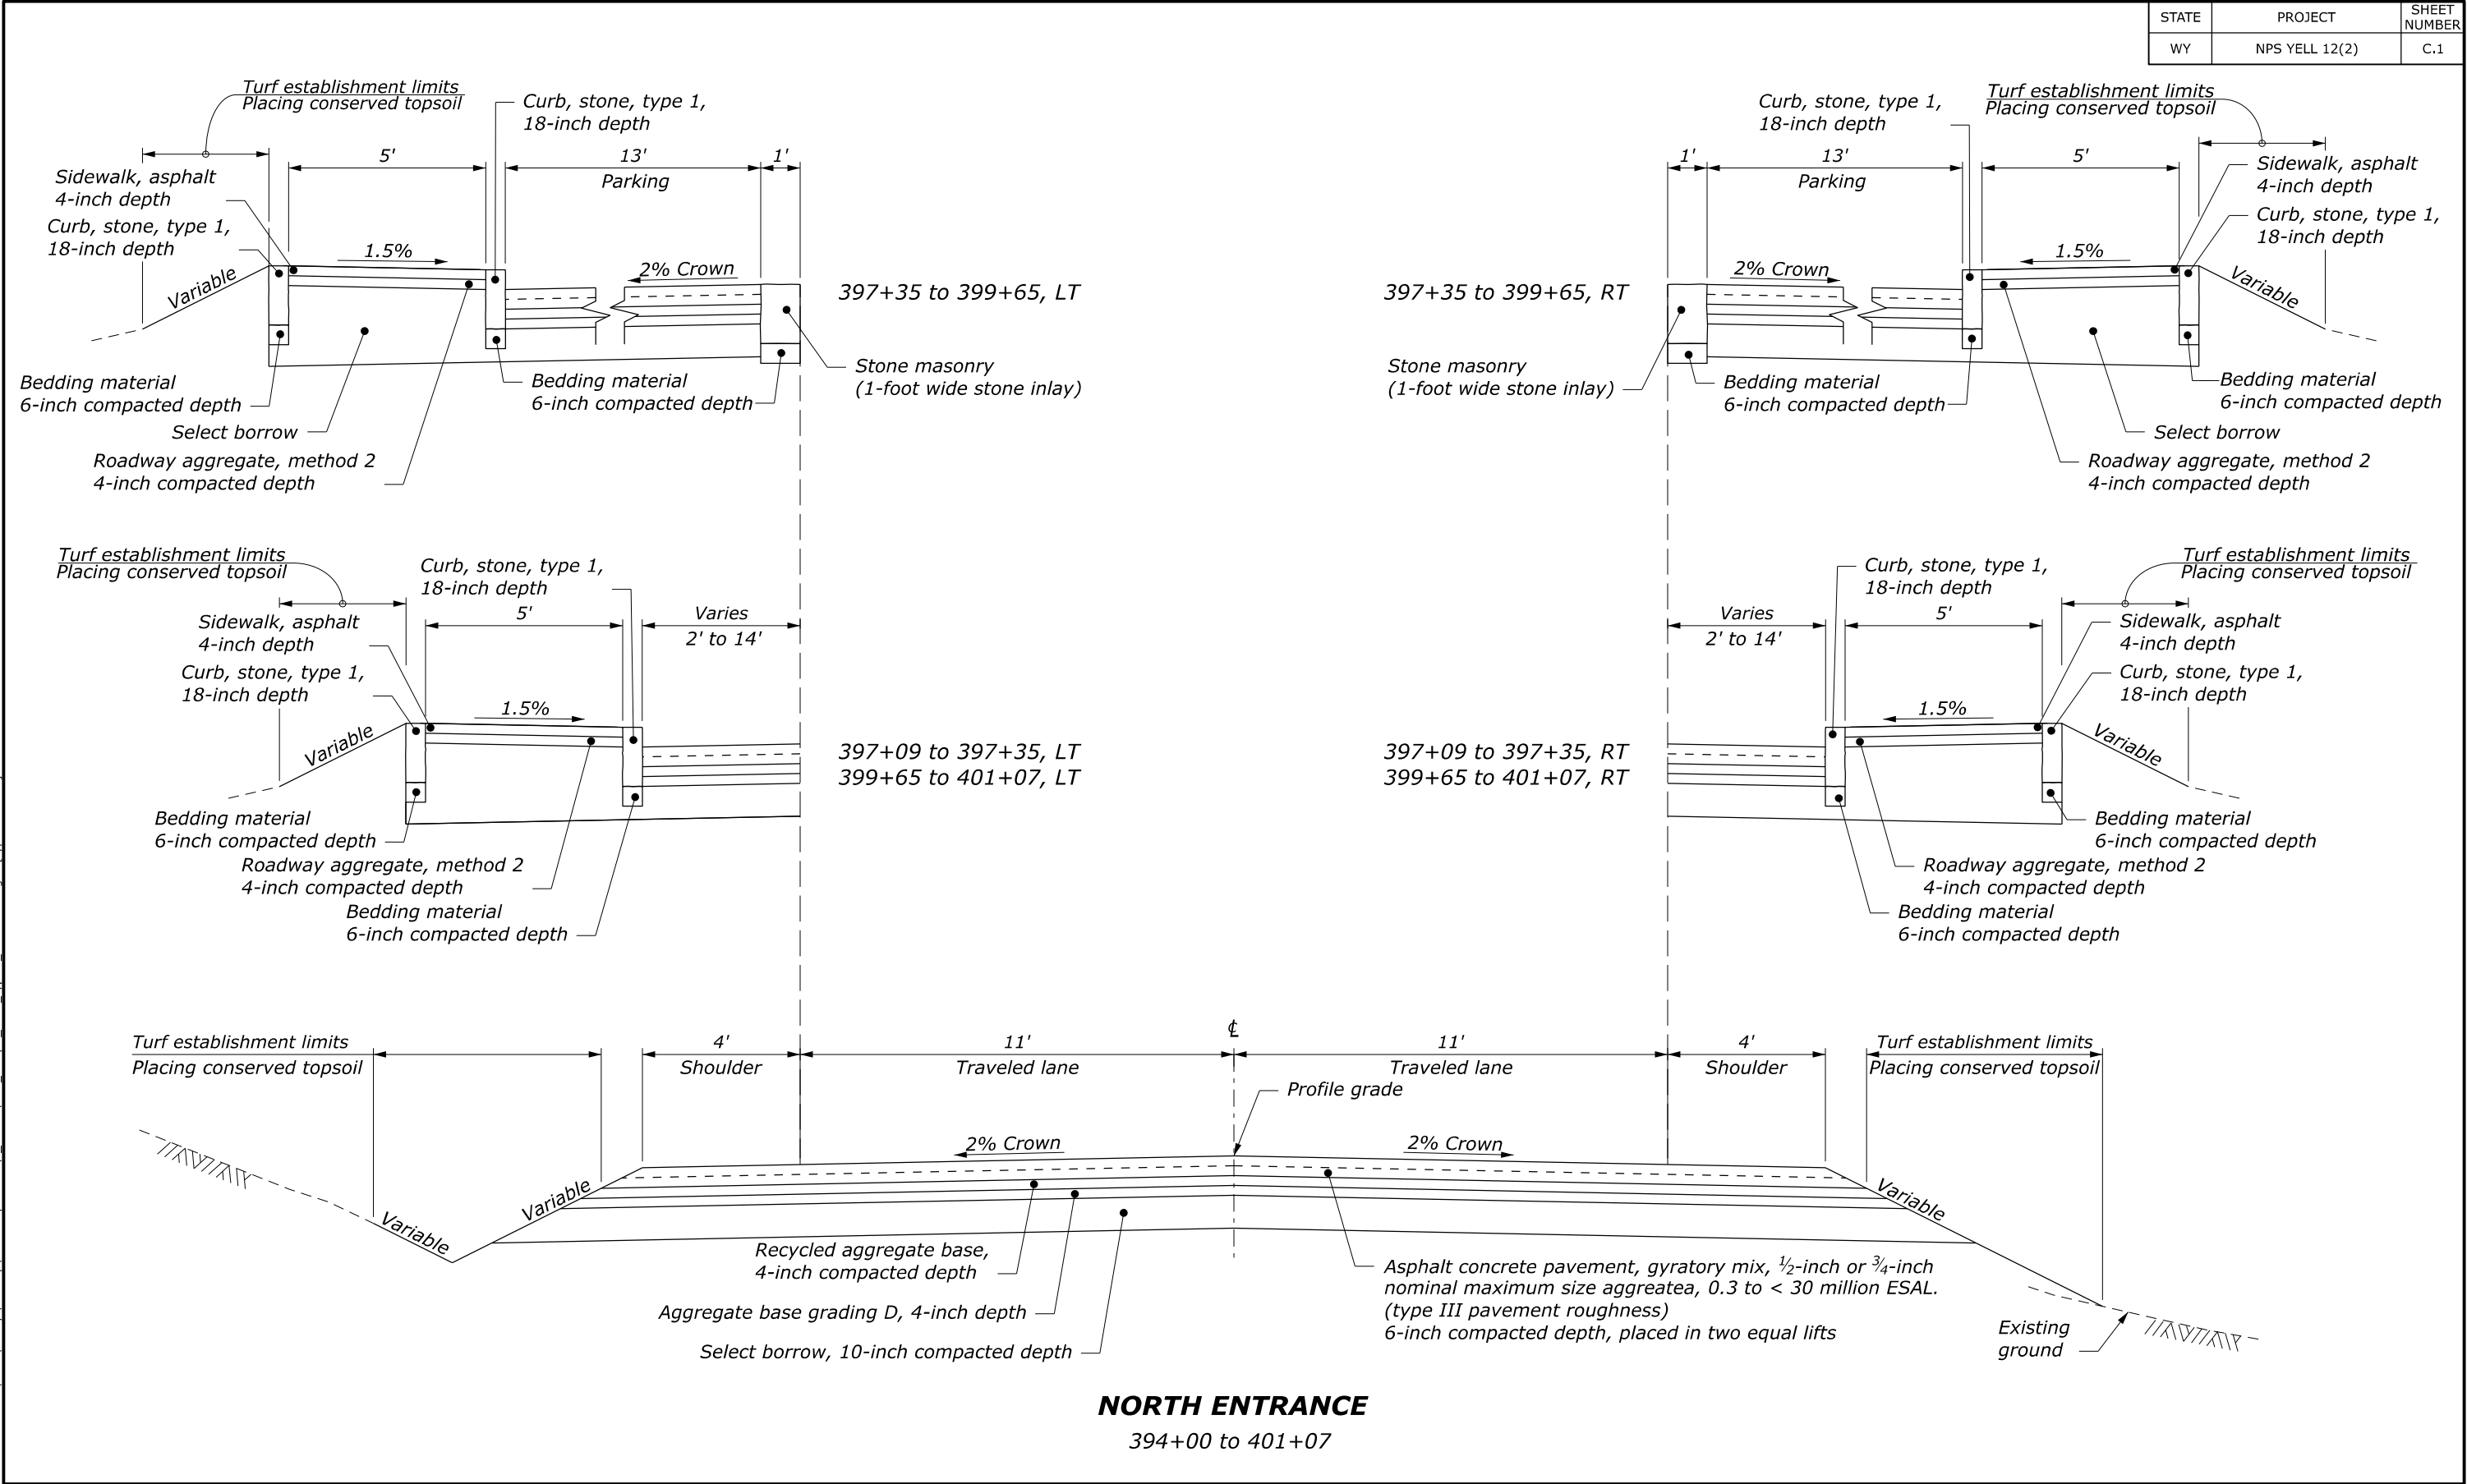

NOTE:

- See FAR Clause 52.236-4, Physical Data and Section 152 for additional design data to use in constructing the project.
- Apply tack coat according to Subsection 401.06.
- See O sheets for landscaping and turf establishment details.

TYPICAL SECTION
(EXAMPLE 3)