


NOTE:

- 1. Use this entrance for construction vehicles only.
- 2. Construct drainage ditches along entrance as directed. Provide temporary drainage culvert where entrance crosses existing drainage ditches.
- 3. Minimize tracking onto paved roadway by removing built up sediment.
- 4. Adjust length to fit field conditions as approved.

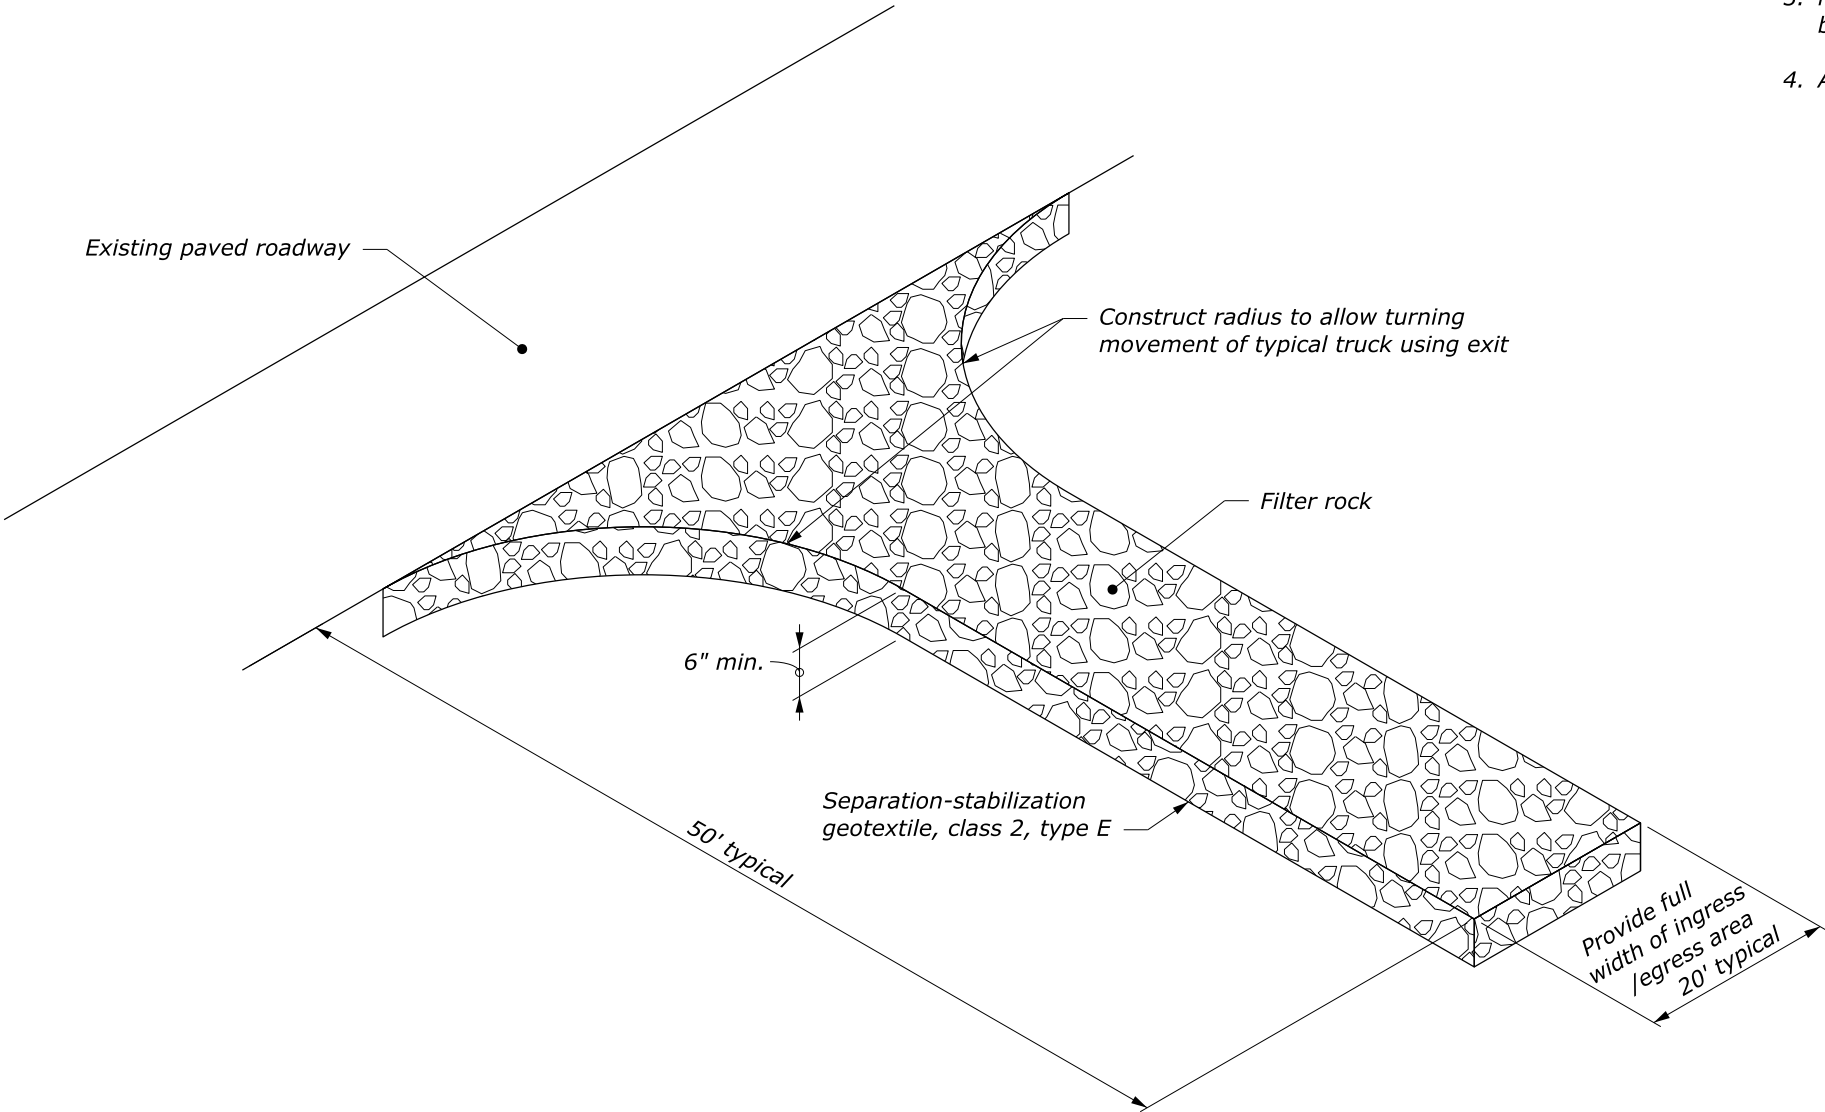


STABILIZED CONSTRUCTION EXIT

NO SCALE

U.S. DEPARTMENT OF TRANSPORTATION, FHWA OFFICE OF FEDERAL LANDS HIGHWAY	WFL STANDARD W157-19
STABILIZED CONSTRUCTION EXIT	SPECIFICATION FP-14
	APPROVED FOR USE 7/2016

NOTE:

- 1. Use this entrance for construction vehicles only.
- 2. Construct drainage ditches along entrance as directed. Provide temporary drainage culvert where entrance crosses existing drainage ditches.
- 3. Minimize tracking onto paved roadway by removing built up sediment.
- 4. Adjust length to fit field conditions as approved.

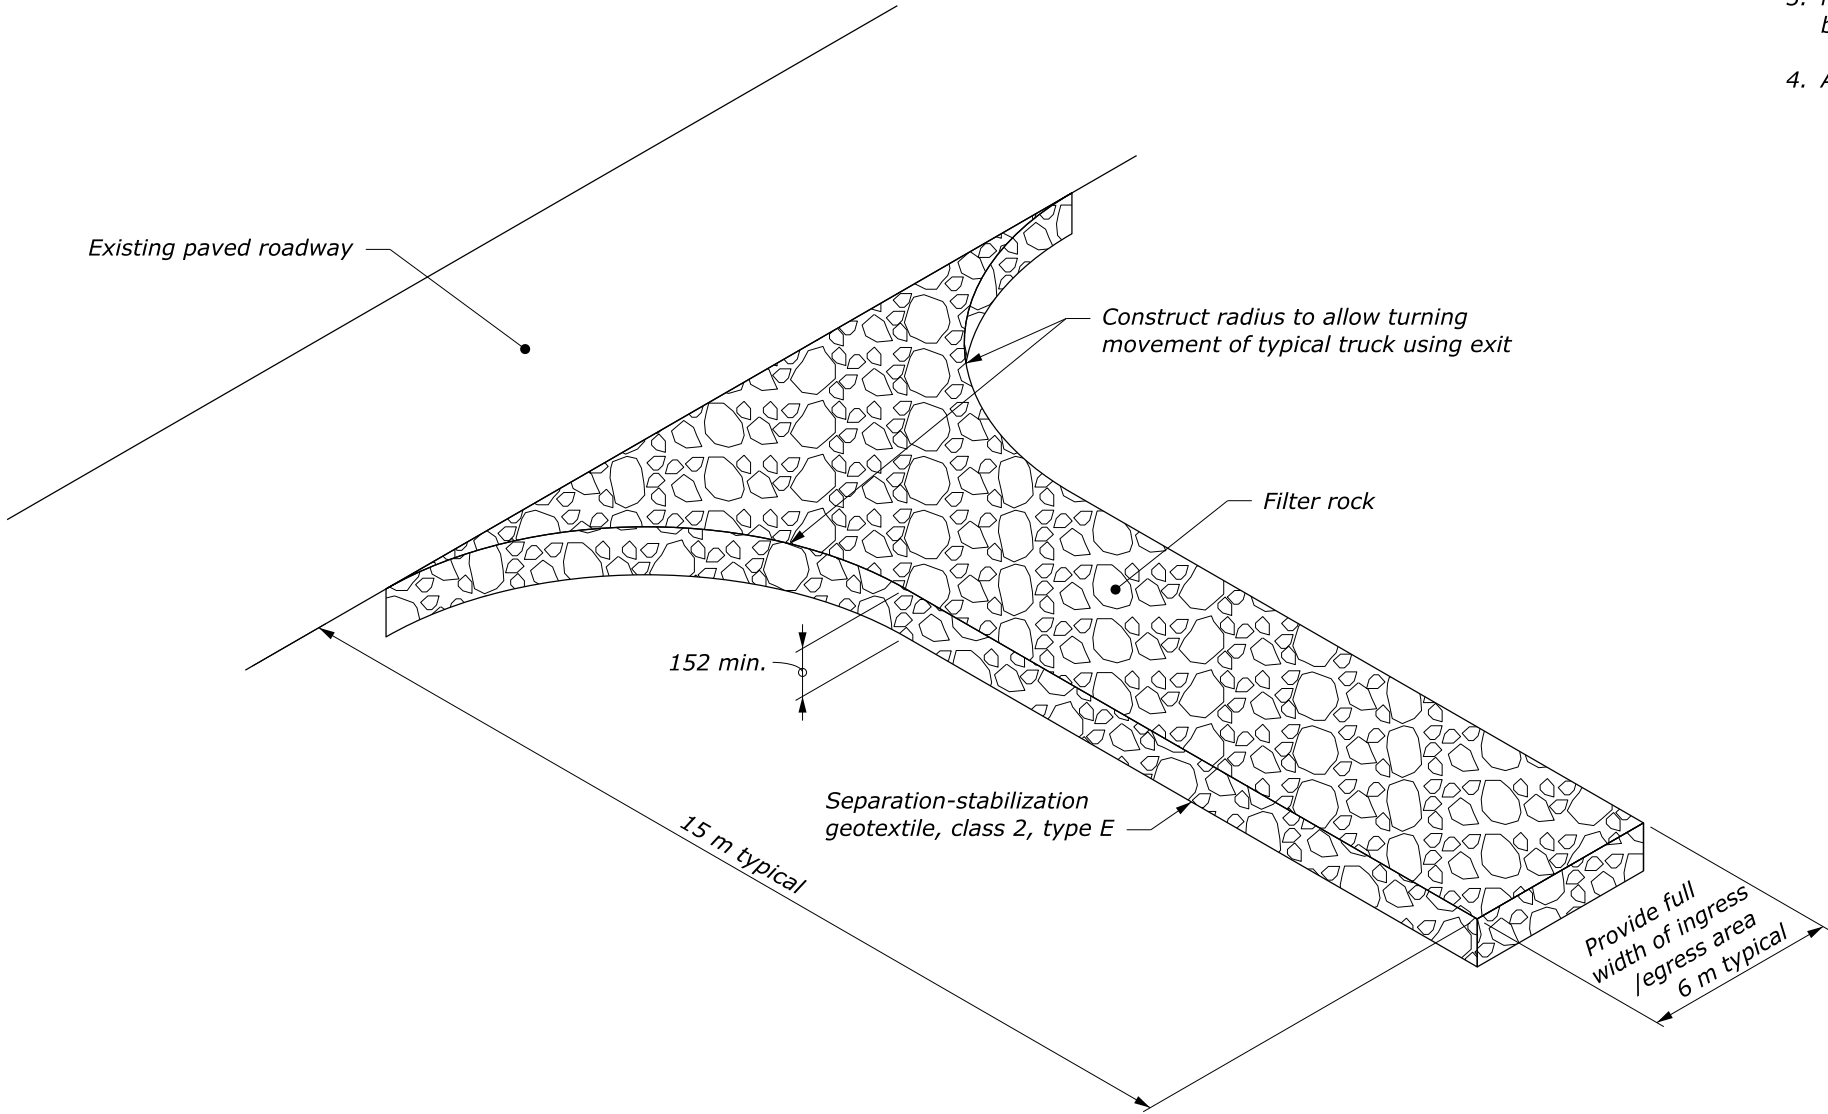

STABILIZED CONSTRUCTION EXIT

This drawing contains **Metric** units of measure. Dimensions without units are millimeters.

U.S. DEPARTMENT OF TRANSPORTATION, FHWA OFFICE OF FEDERAL LANDS HIGHWAY	WFL STANDARD WM157-19
STABILIZED CONSTRUCTION EXIT	SPECIFICATION FP-14
	APPROVED FOR USE 7/2016

NO SCALE