


VA FLAP NPNWS 105(1) TRAFFIC CONTROL PLAN PHASES 1-2

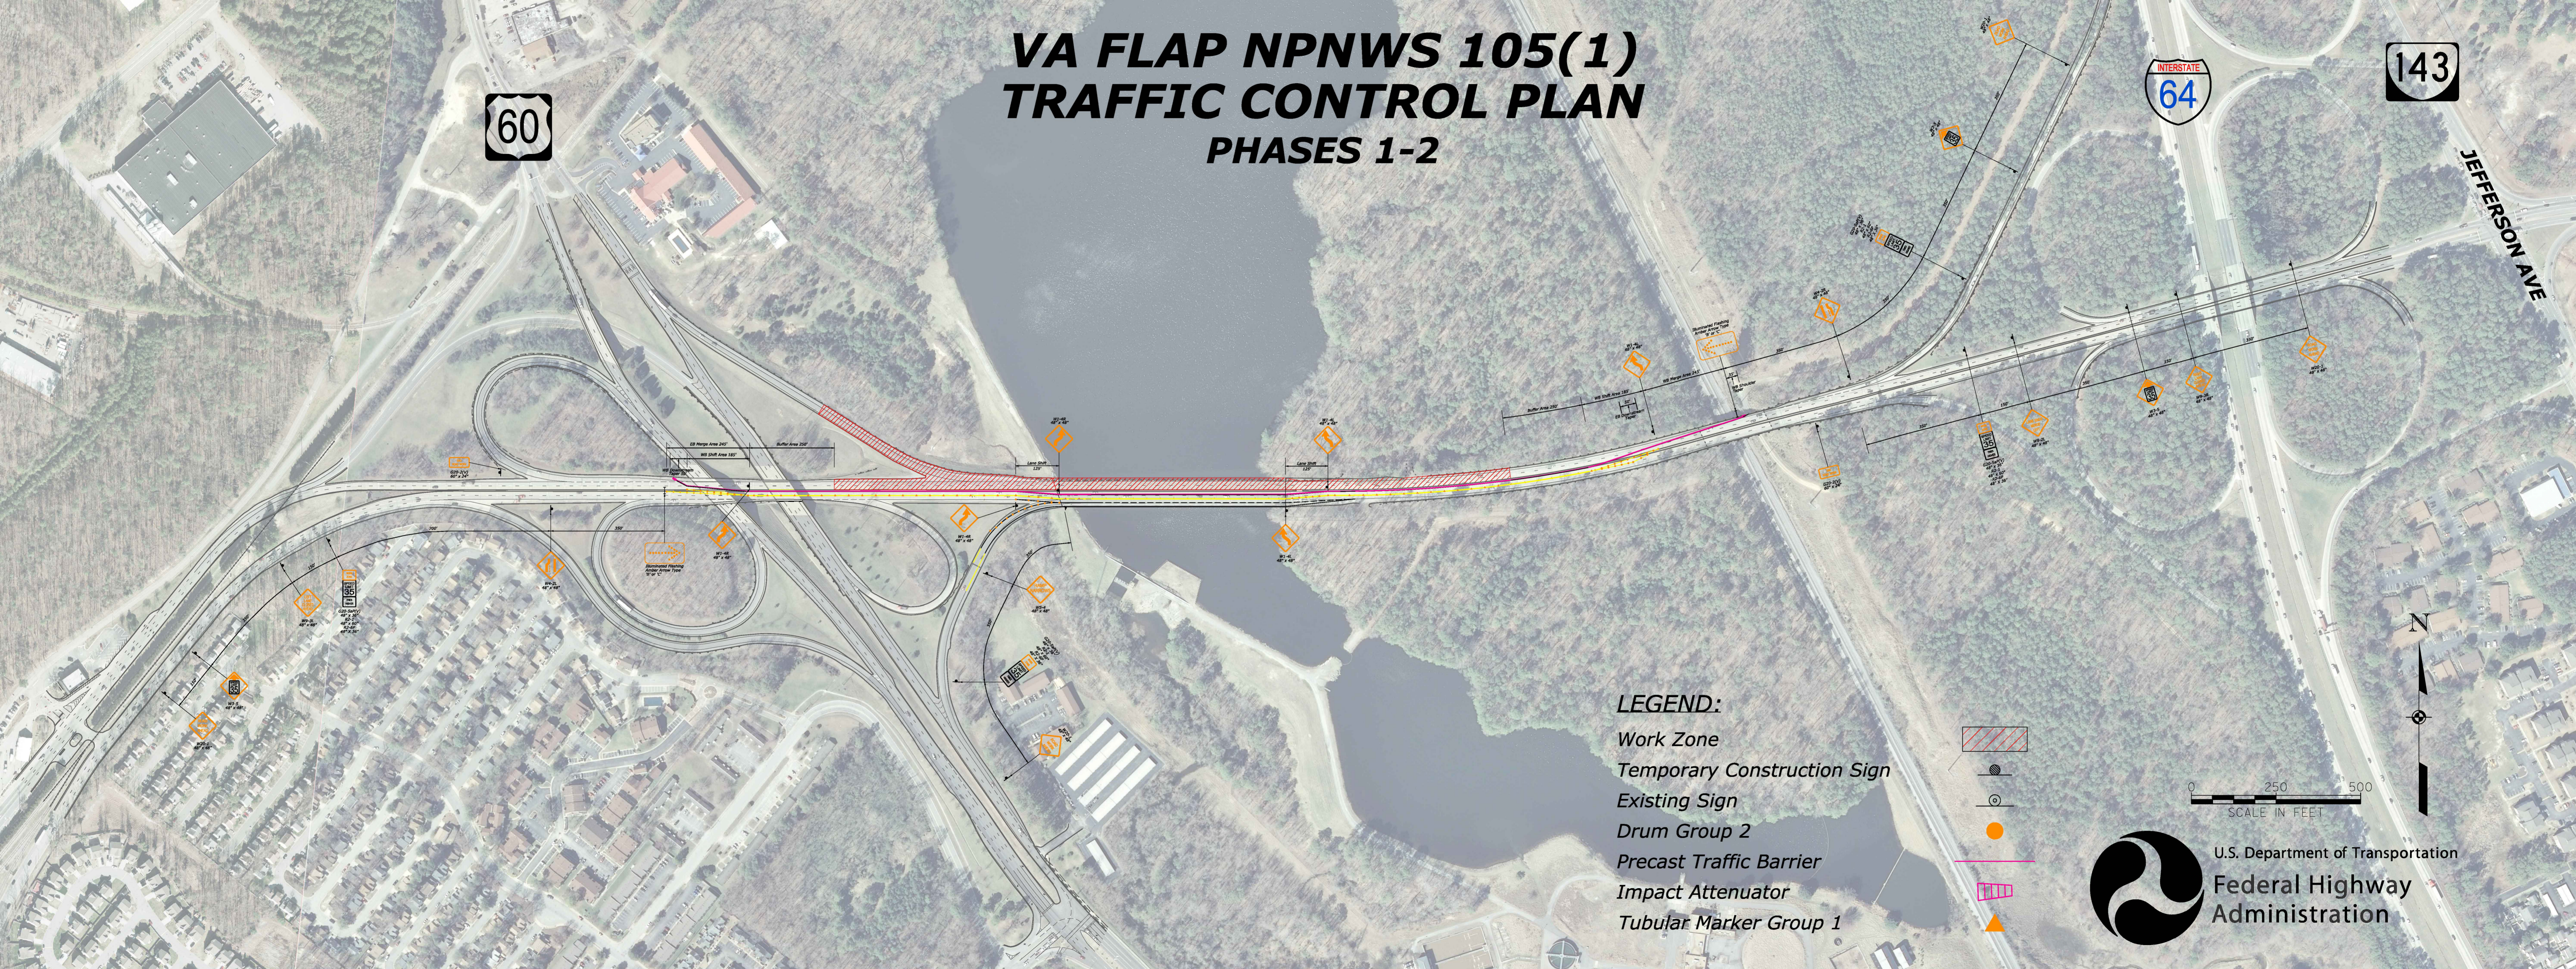


JEFFERSON AVE



LEGEND:

- Work Zone
- Temporary Construction Sign
- Existing Sign
- Drum Group 2
- Precast Traffic Barrier
- Impact Attenuator
- Tubular Marker Group 1

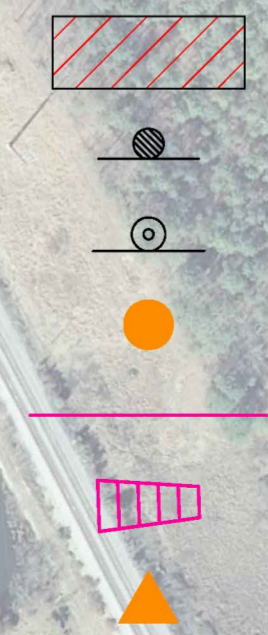

U.S. Department of Transportation
Federal Highway Administration

