



LEGEND:

- Proposed Pavement
- Proposed Median
- Under Construction Pavement for Green T Intersection
- Proposed Shared Use Path
- Proposed Curb & Gutter
- Proposed Directional Arrows
- Existing Directional Arrows

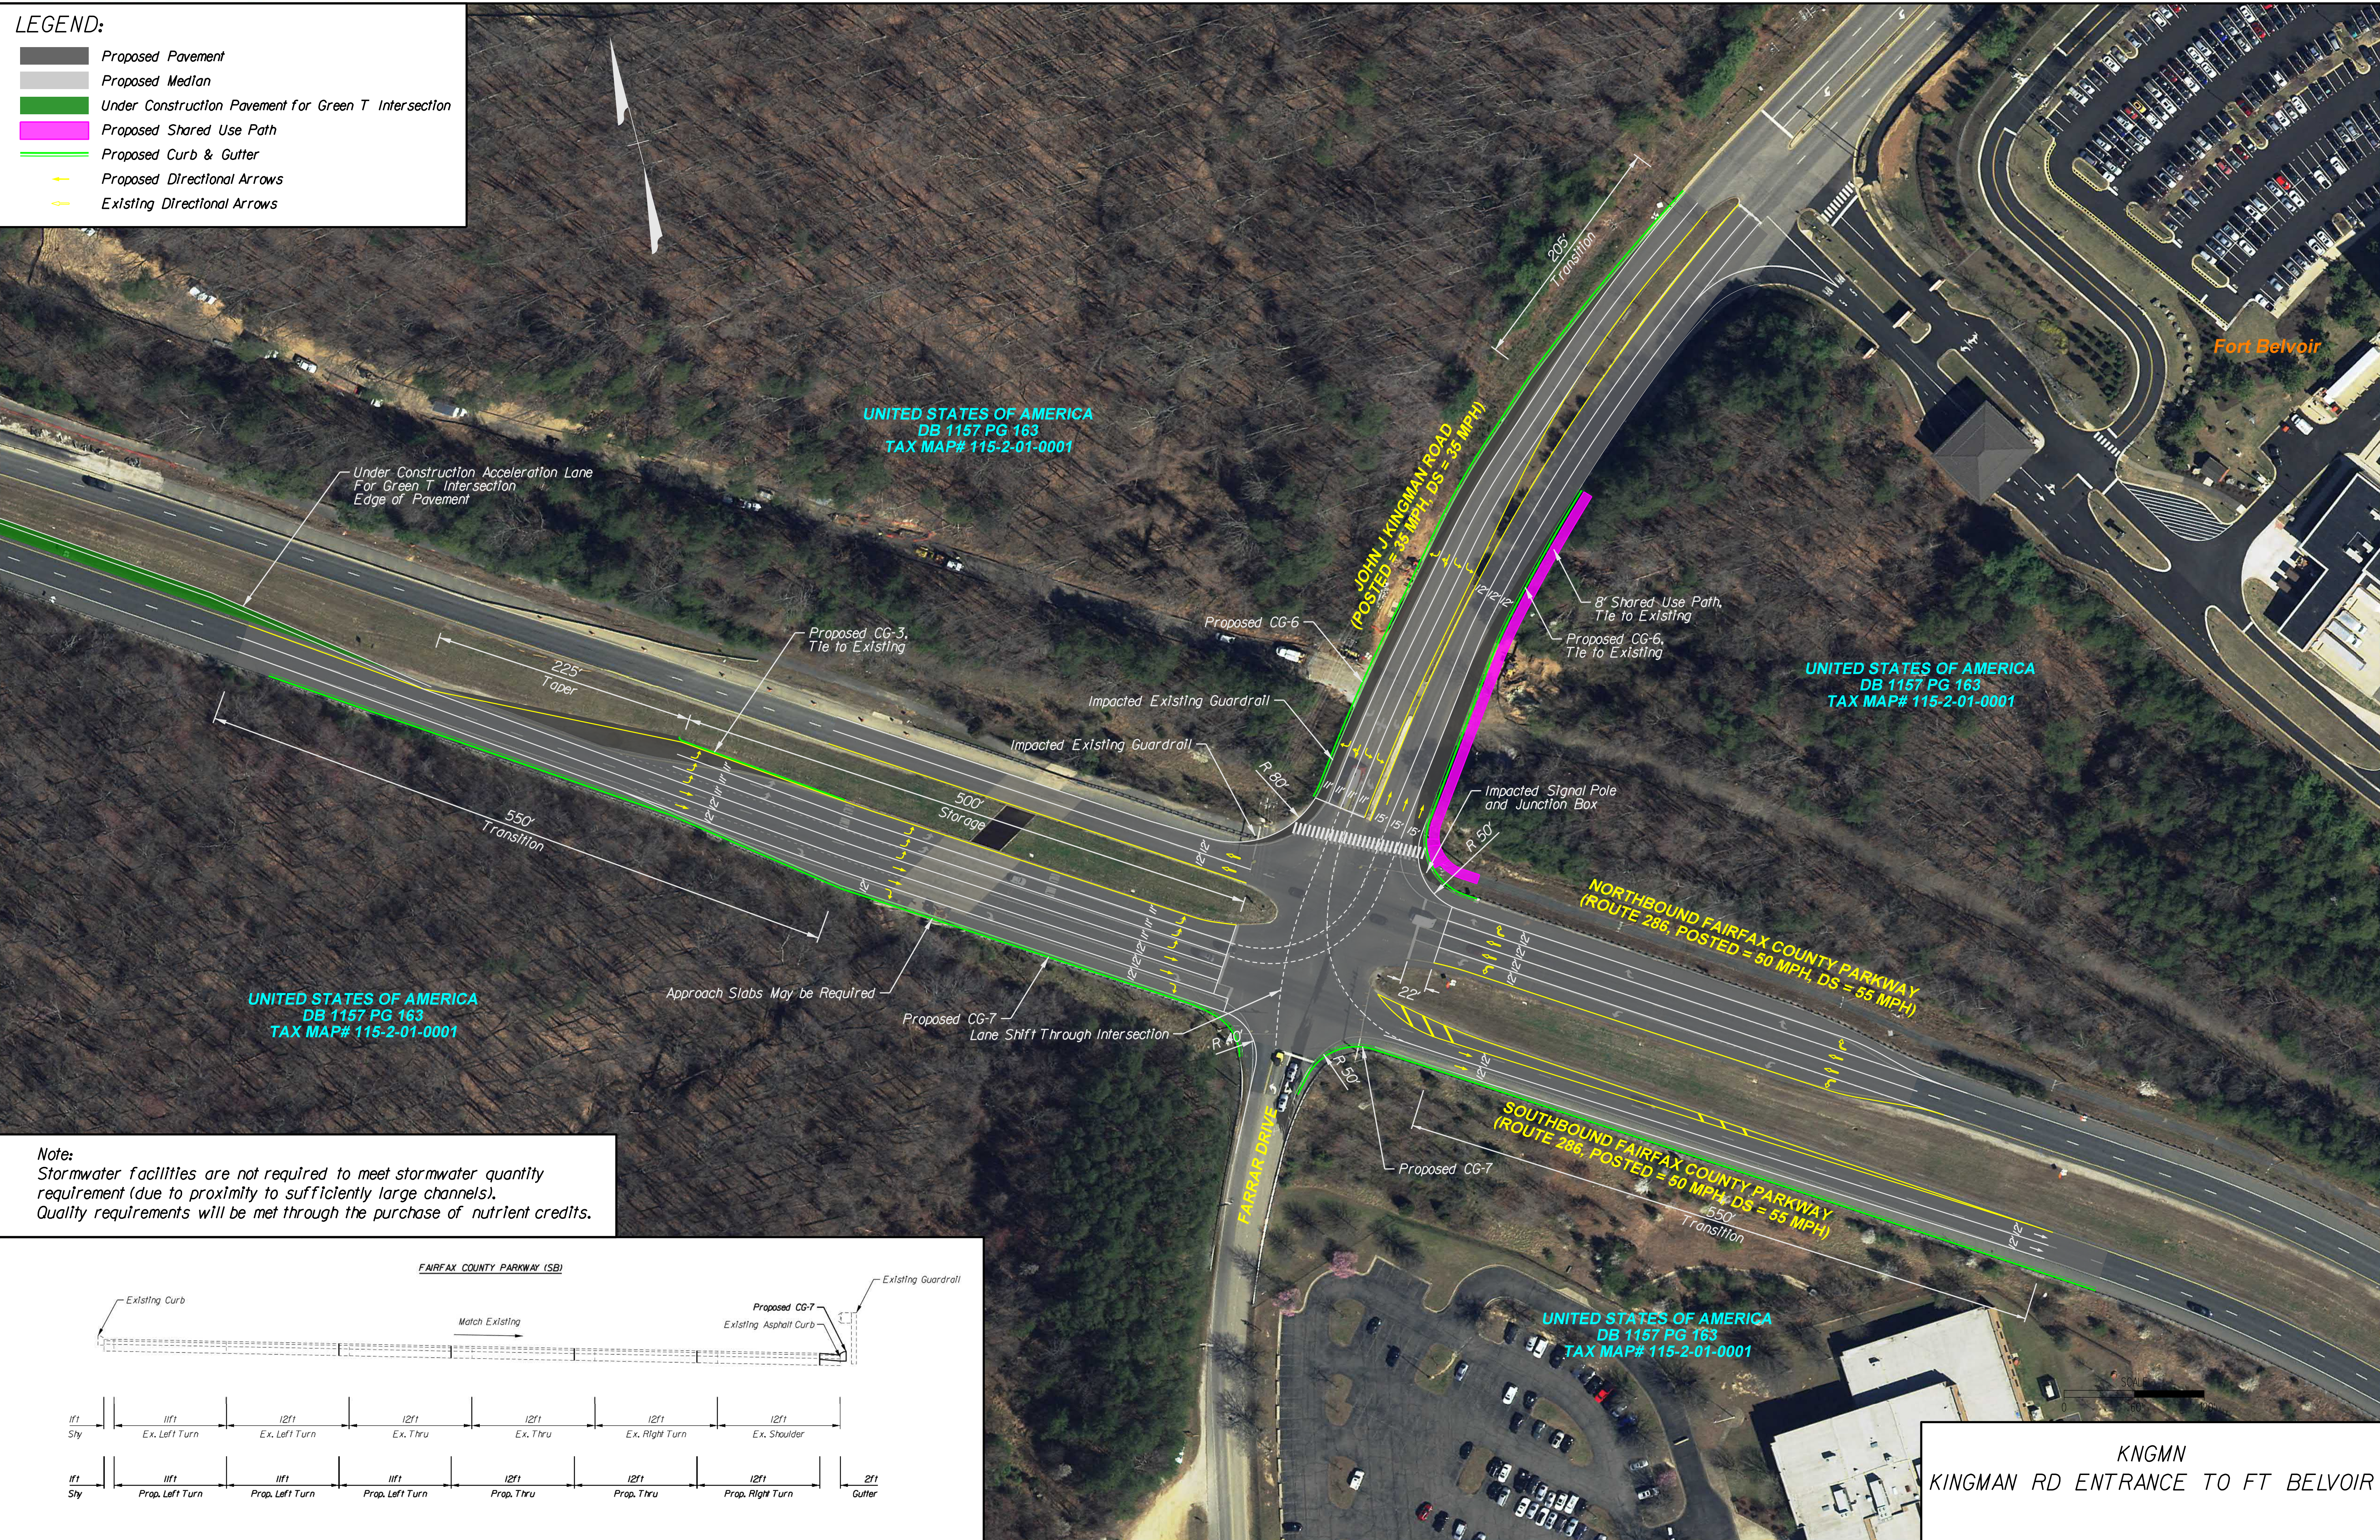

Note:
 Stormwater facilities are not required to meet stormwater quantity requirement (due to proximity to sufficiently large channels).
 Quality requirements will be met through the purchase of nutrient credits.

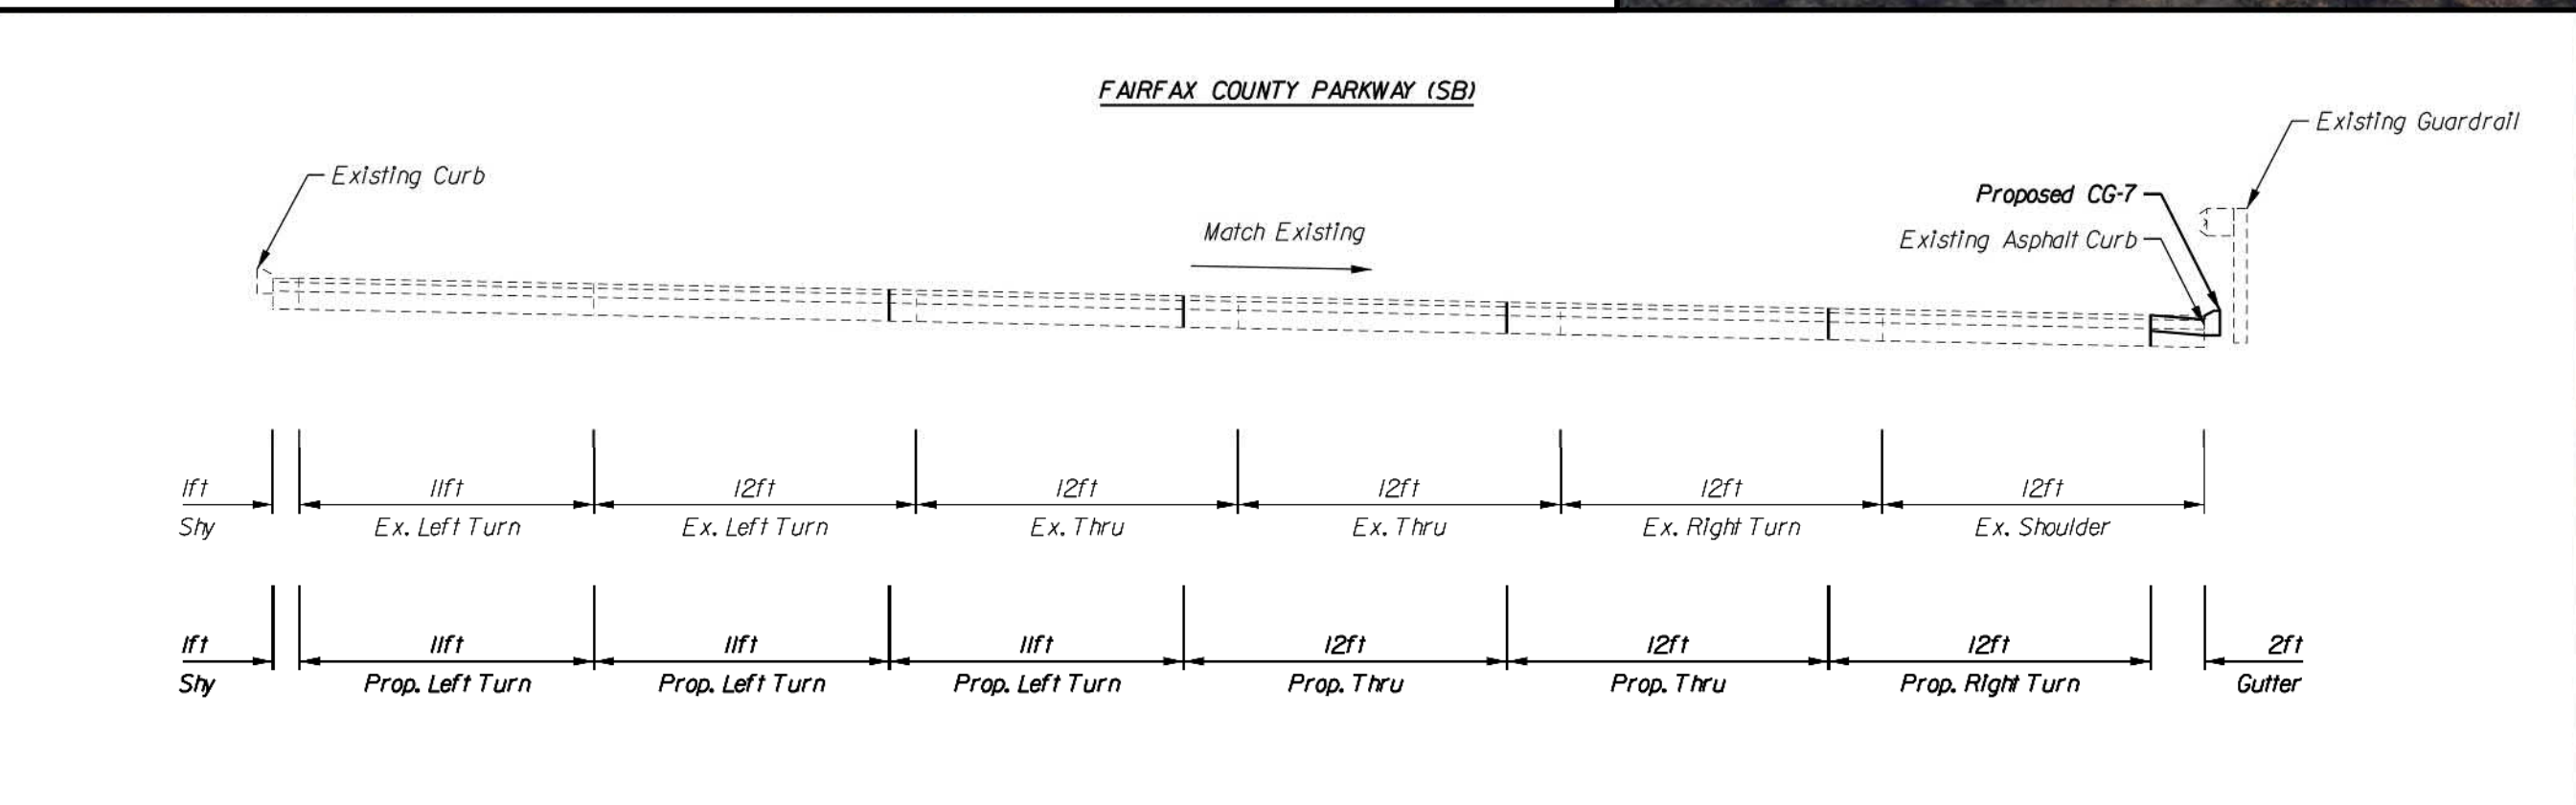

KNGMN
 KINGMAN RD ENTRANCE TO FT BELVOIR